
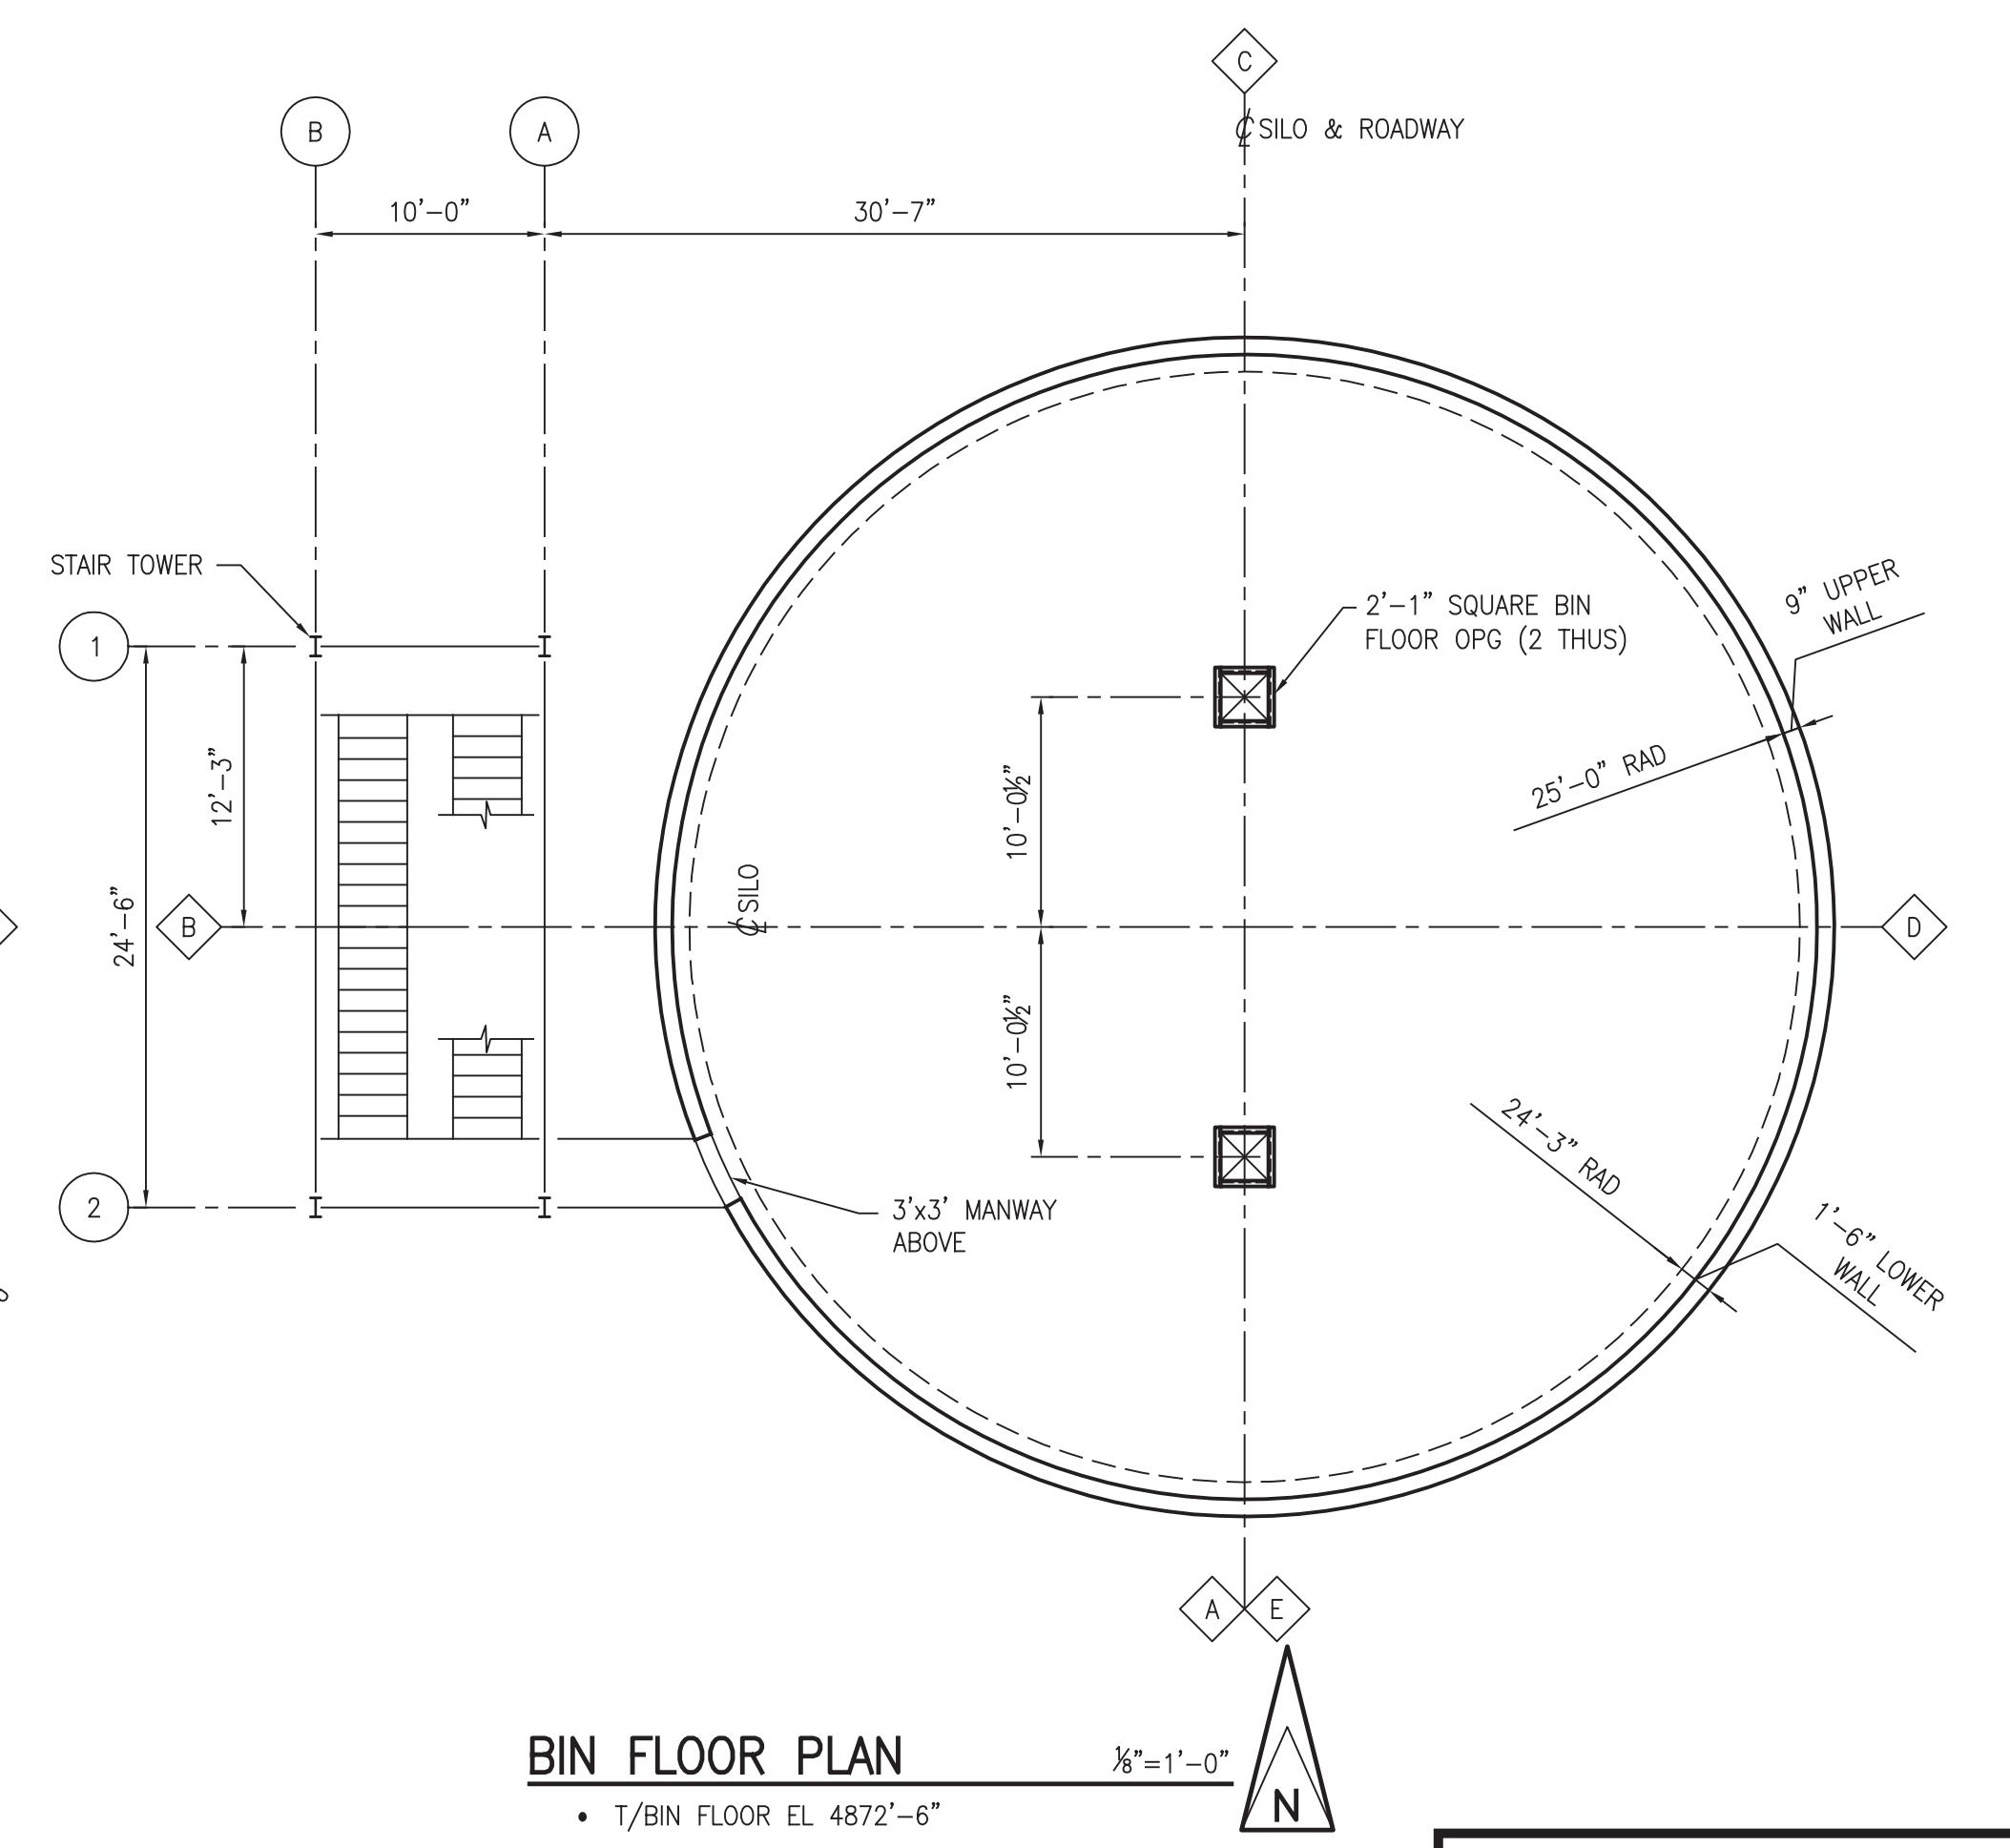
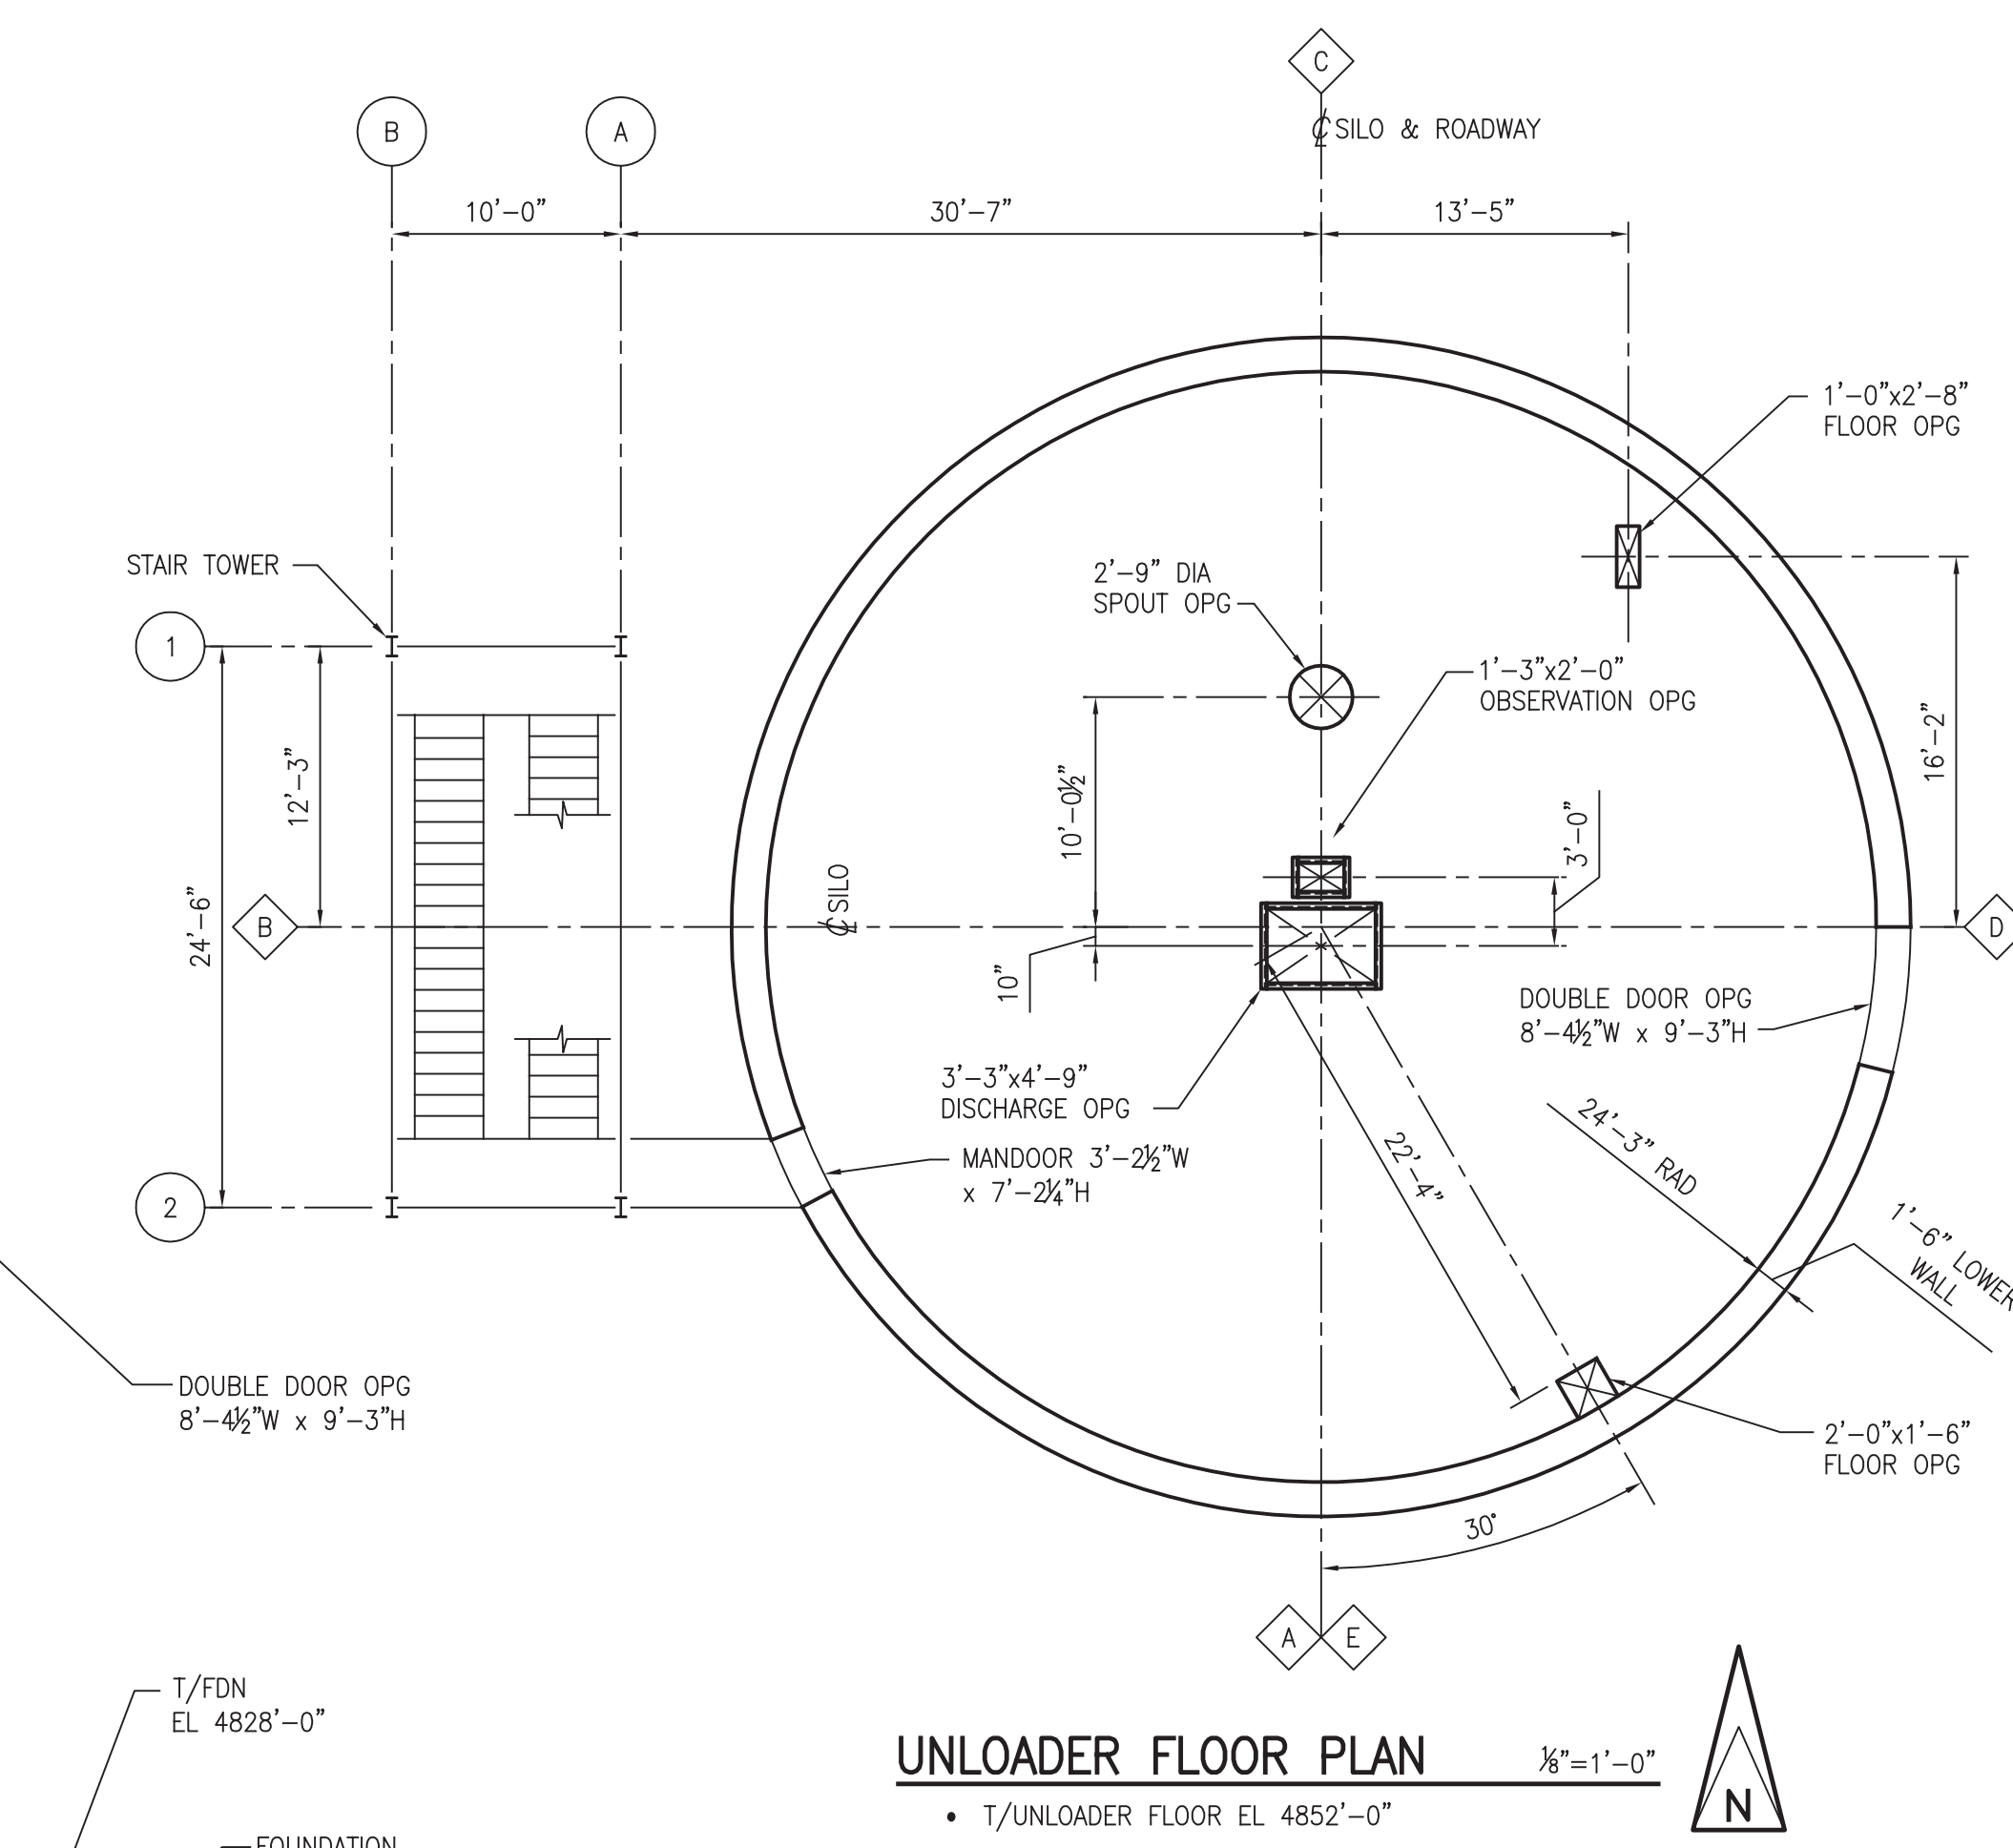
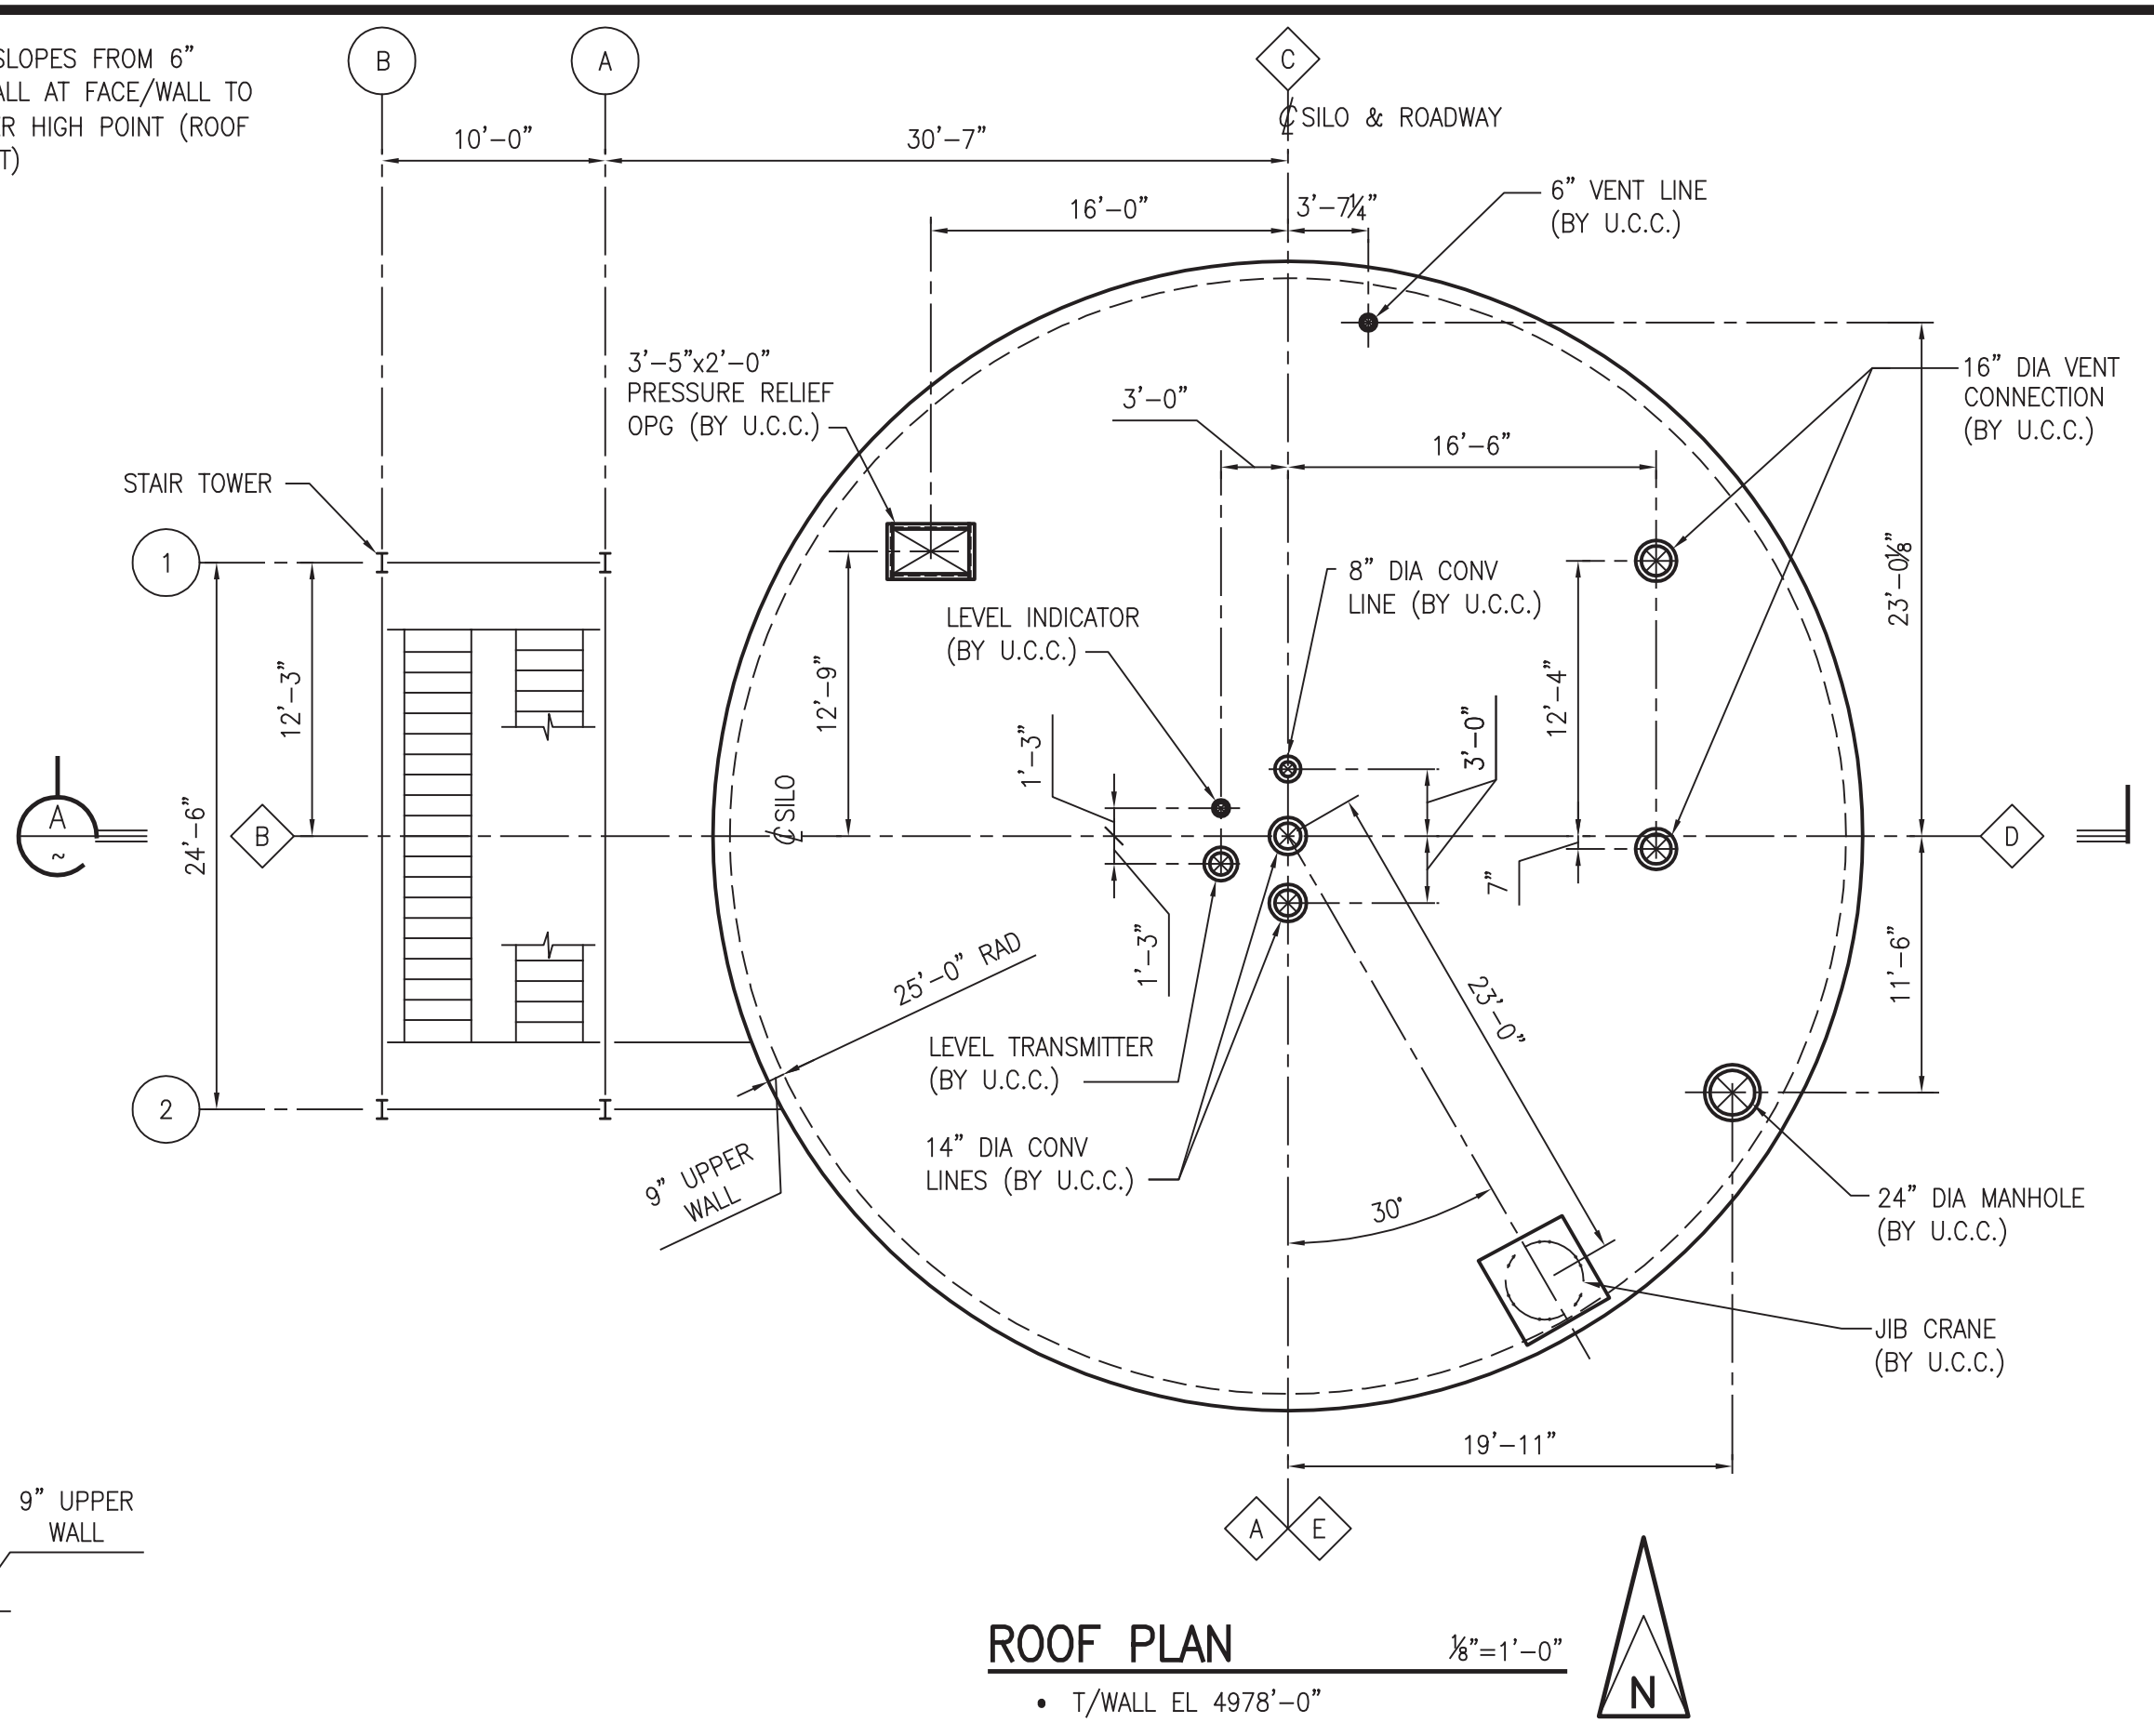


DRAWING INDEX

DRAWING No.	DESCRIPTION
GA01	GENERAL ARRANGEMENT
GN01	GENERAL NOTES
F01	SILO FOUNDATION PLAN AND LOADS
W01	DEVELOPED SILO WALL WITH OPENINGS
W02	DEVELOPED SILO WALL WITH REGULAR REINFORCEMENT
W03	DEVELOPED SILO WALL WITH EMBEDS AND INSERTS
W04	WALL SECTIONS, DETAILS, AND BAR LIST
BF01	BIN FLOOR PLAN W/BOTTOM REINFORCEMENT
BF02	BIN FLOOR PLAN W/TOP REINFORCEMENT
BF03	BIN FLOOR SECTIONS, DETAILS, AND BAR LIST
UF01	UNLOADER FLOOR FRAMING PLAN AND DETAILS
UF02	UNLOADER FLOOR PLAN WITH REINFORCEMENT
R01	ROOF FRAMING PLAN
R02	ROOF FRAMING SECTIONS AND DETAILS
R03	ROOF SLAB PLAN WITH OPENINGS AND CURBS
R04	ROOF SECTIONS, DETAILS, AND BAR LIST
R05	ROOF SLAB PLAN WITH REINFORCEMENT
R06	ROOF HANDRAIL PLAN

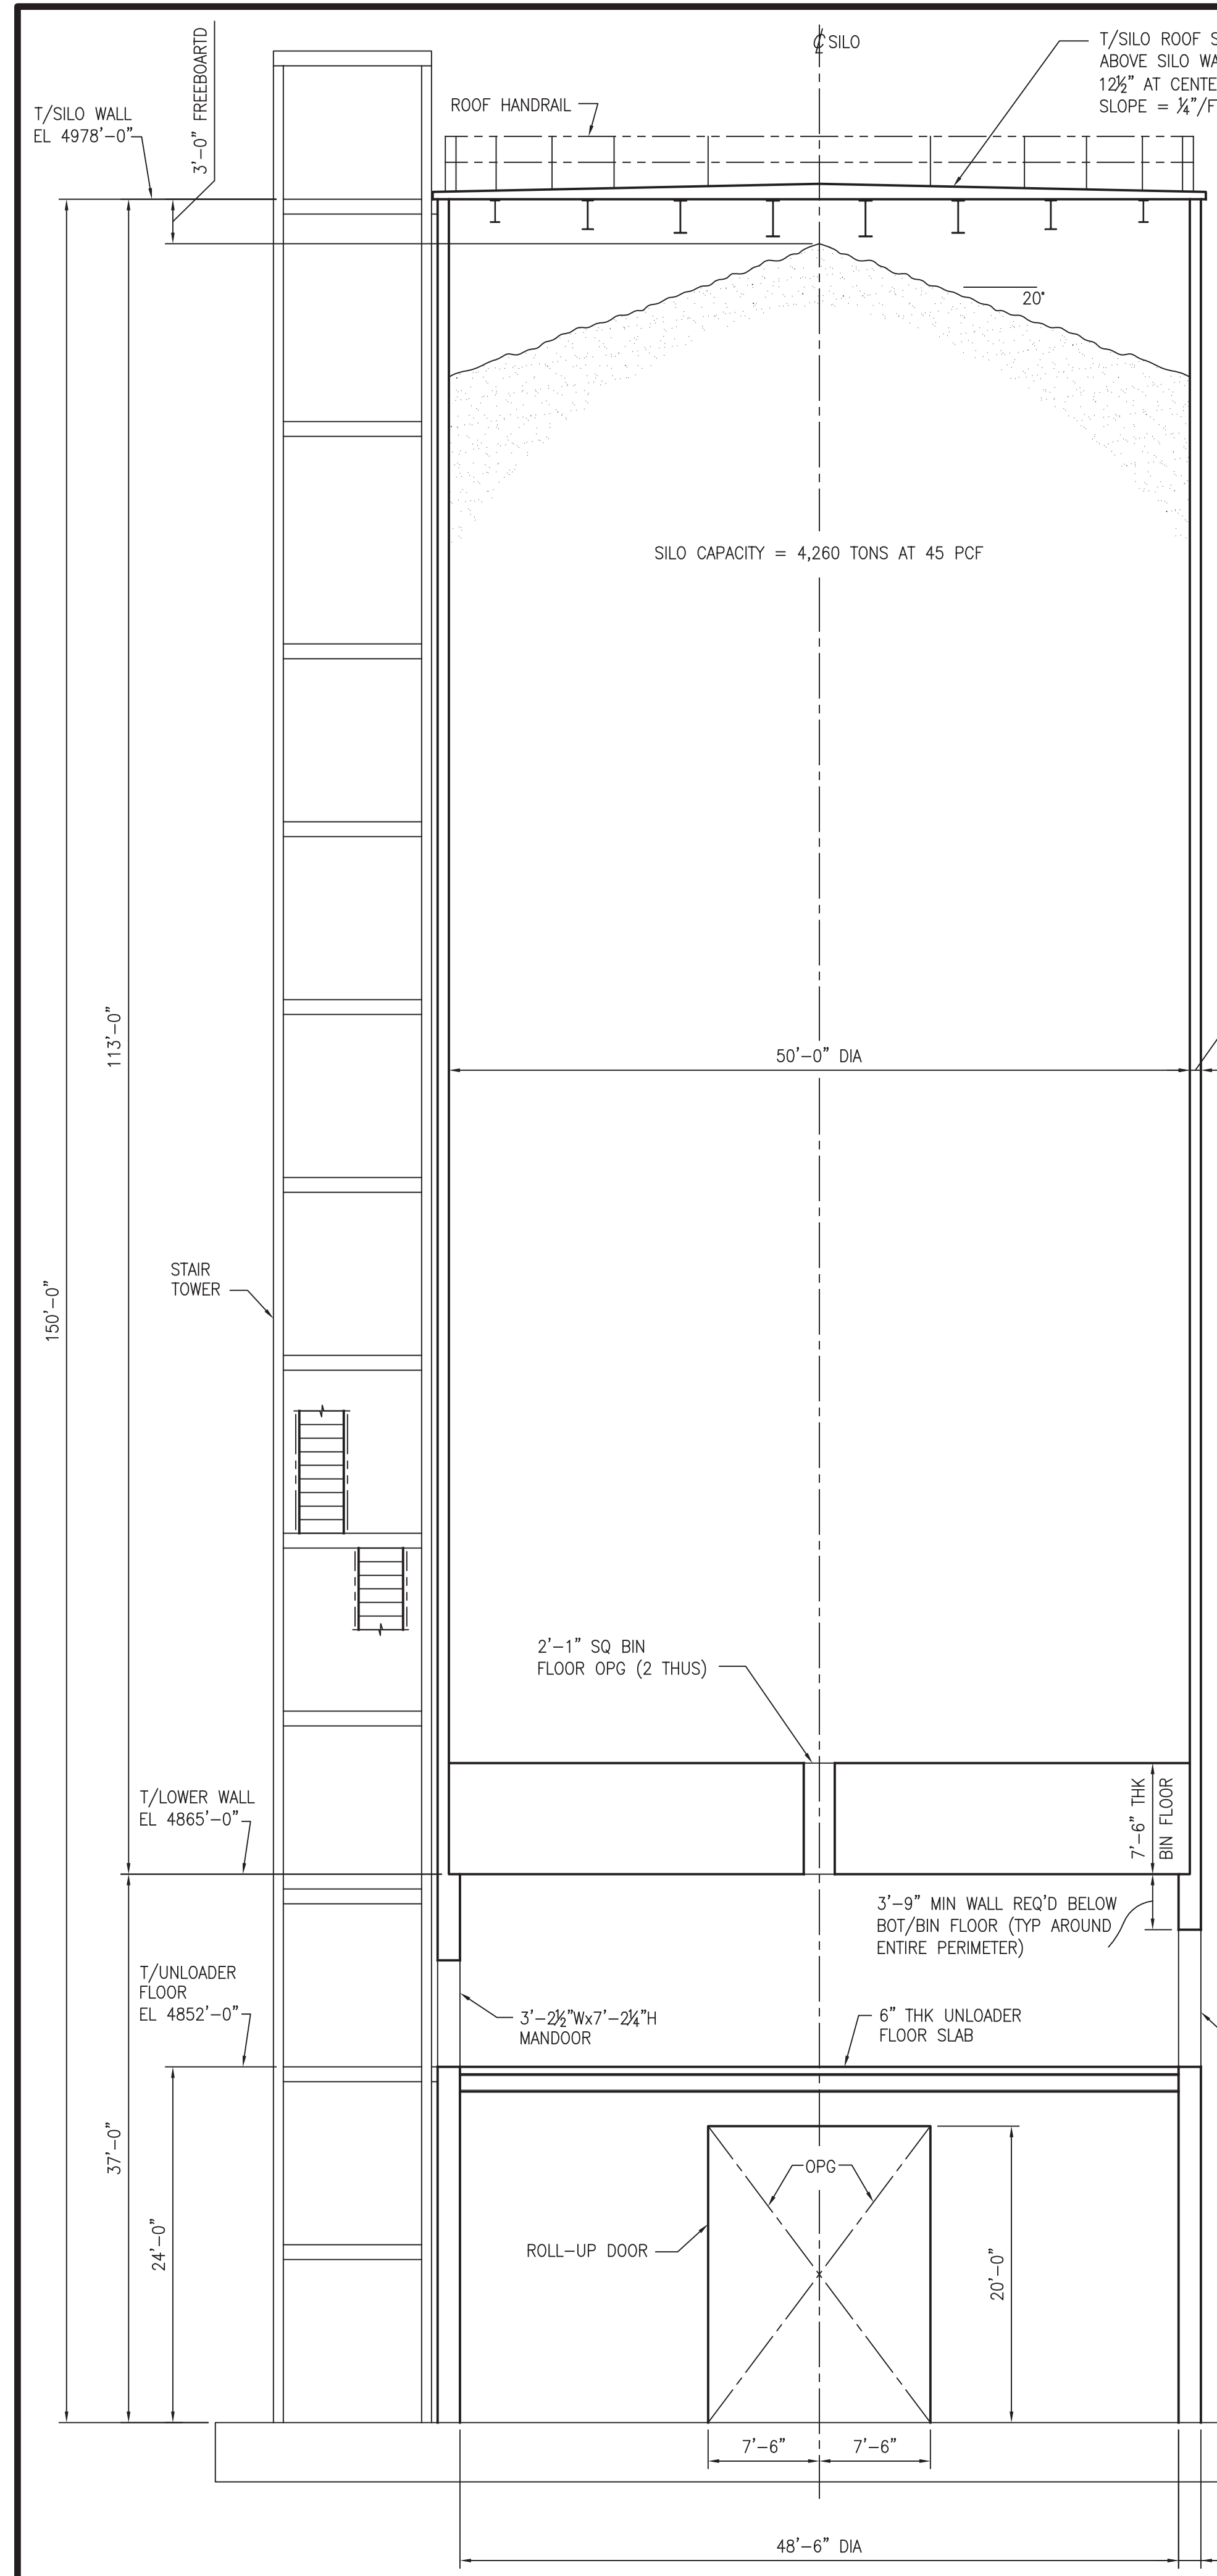

A TYPICAL SECTION THRU SILO 1/8"=1'-0"

- SEE F01 FOR WALL PLAN AT T/FDN AND FDN LOCATIONS
- NO ROOF ENCLOSURE BY RIVER. LOADS FROM ANY ROOF ENCLOSURE HAVE NOT BEEN INCLUDED IN THE DESIGN OF SILO

PRELIMINARY
NOT FOR
CONSTRUCTION

Marietta
SILOS

2417 WATERFORD RD.
MARIETTA, OHIO 45750

740-373-2822
740-376-2635 FAX

PROJECT #0512