

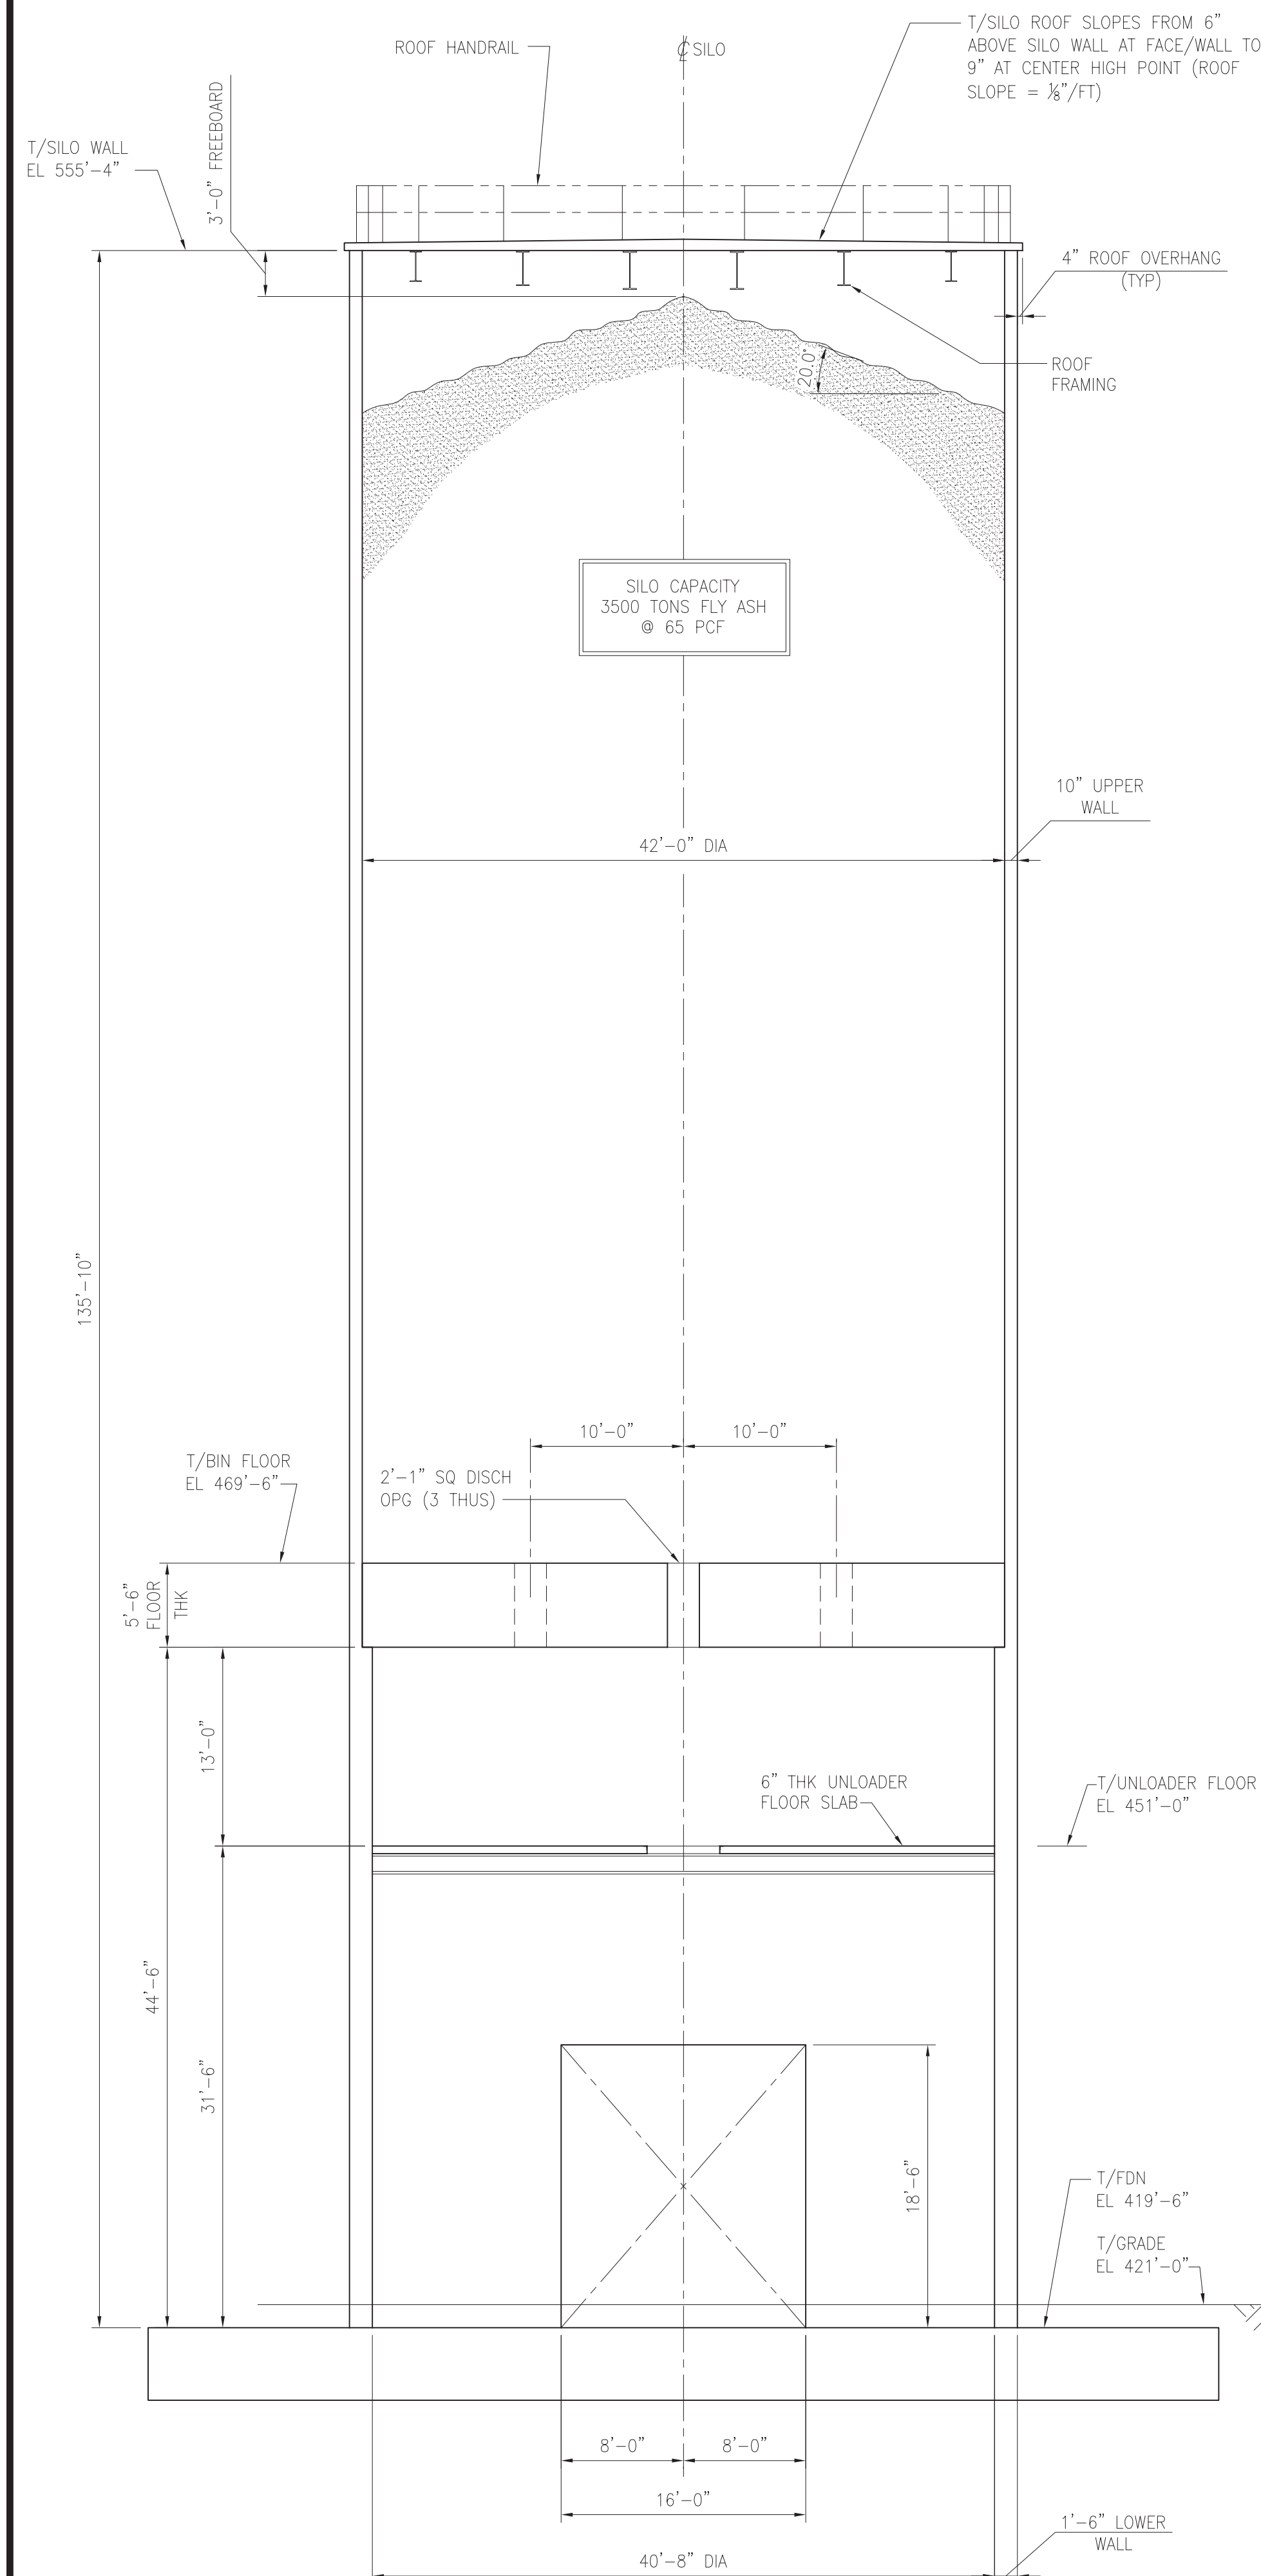
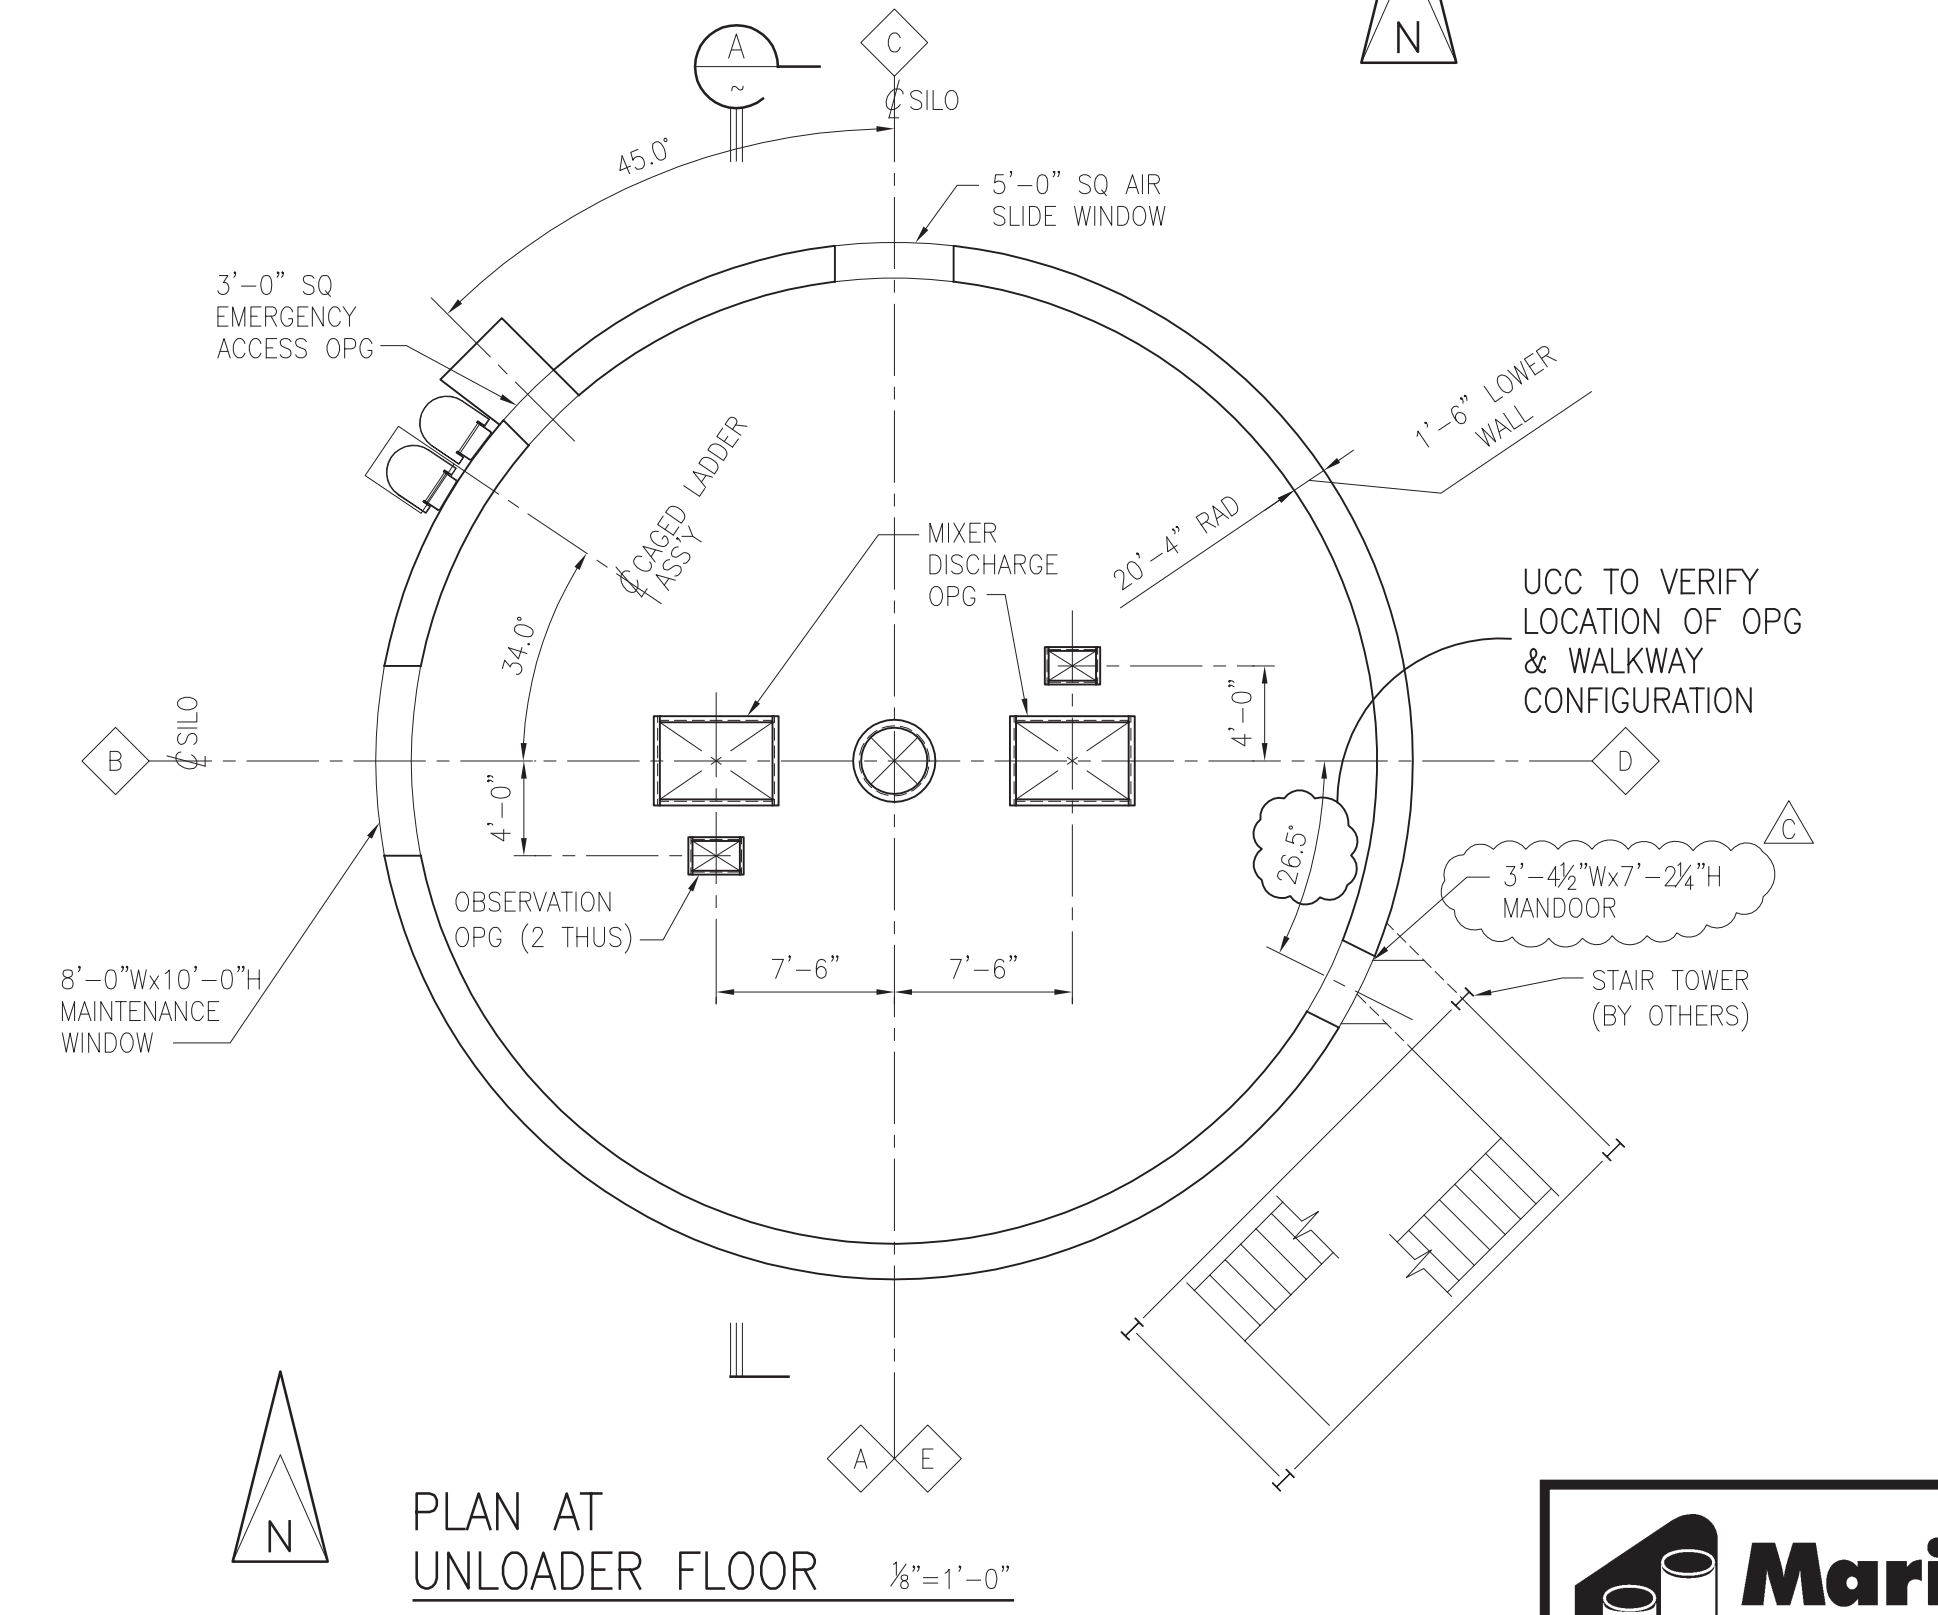
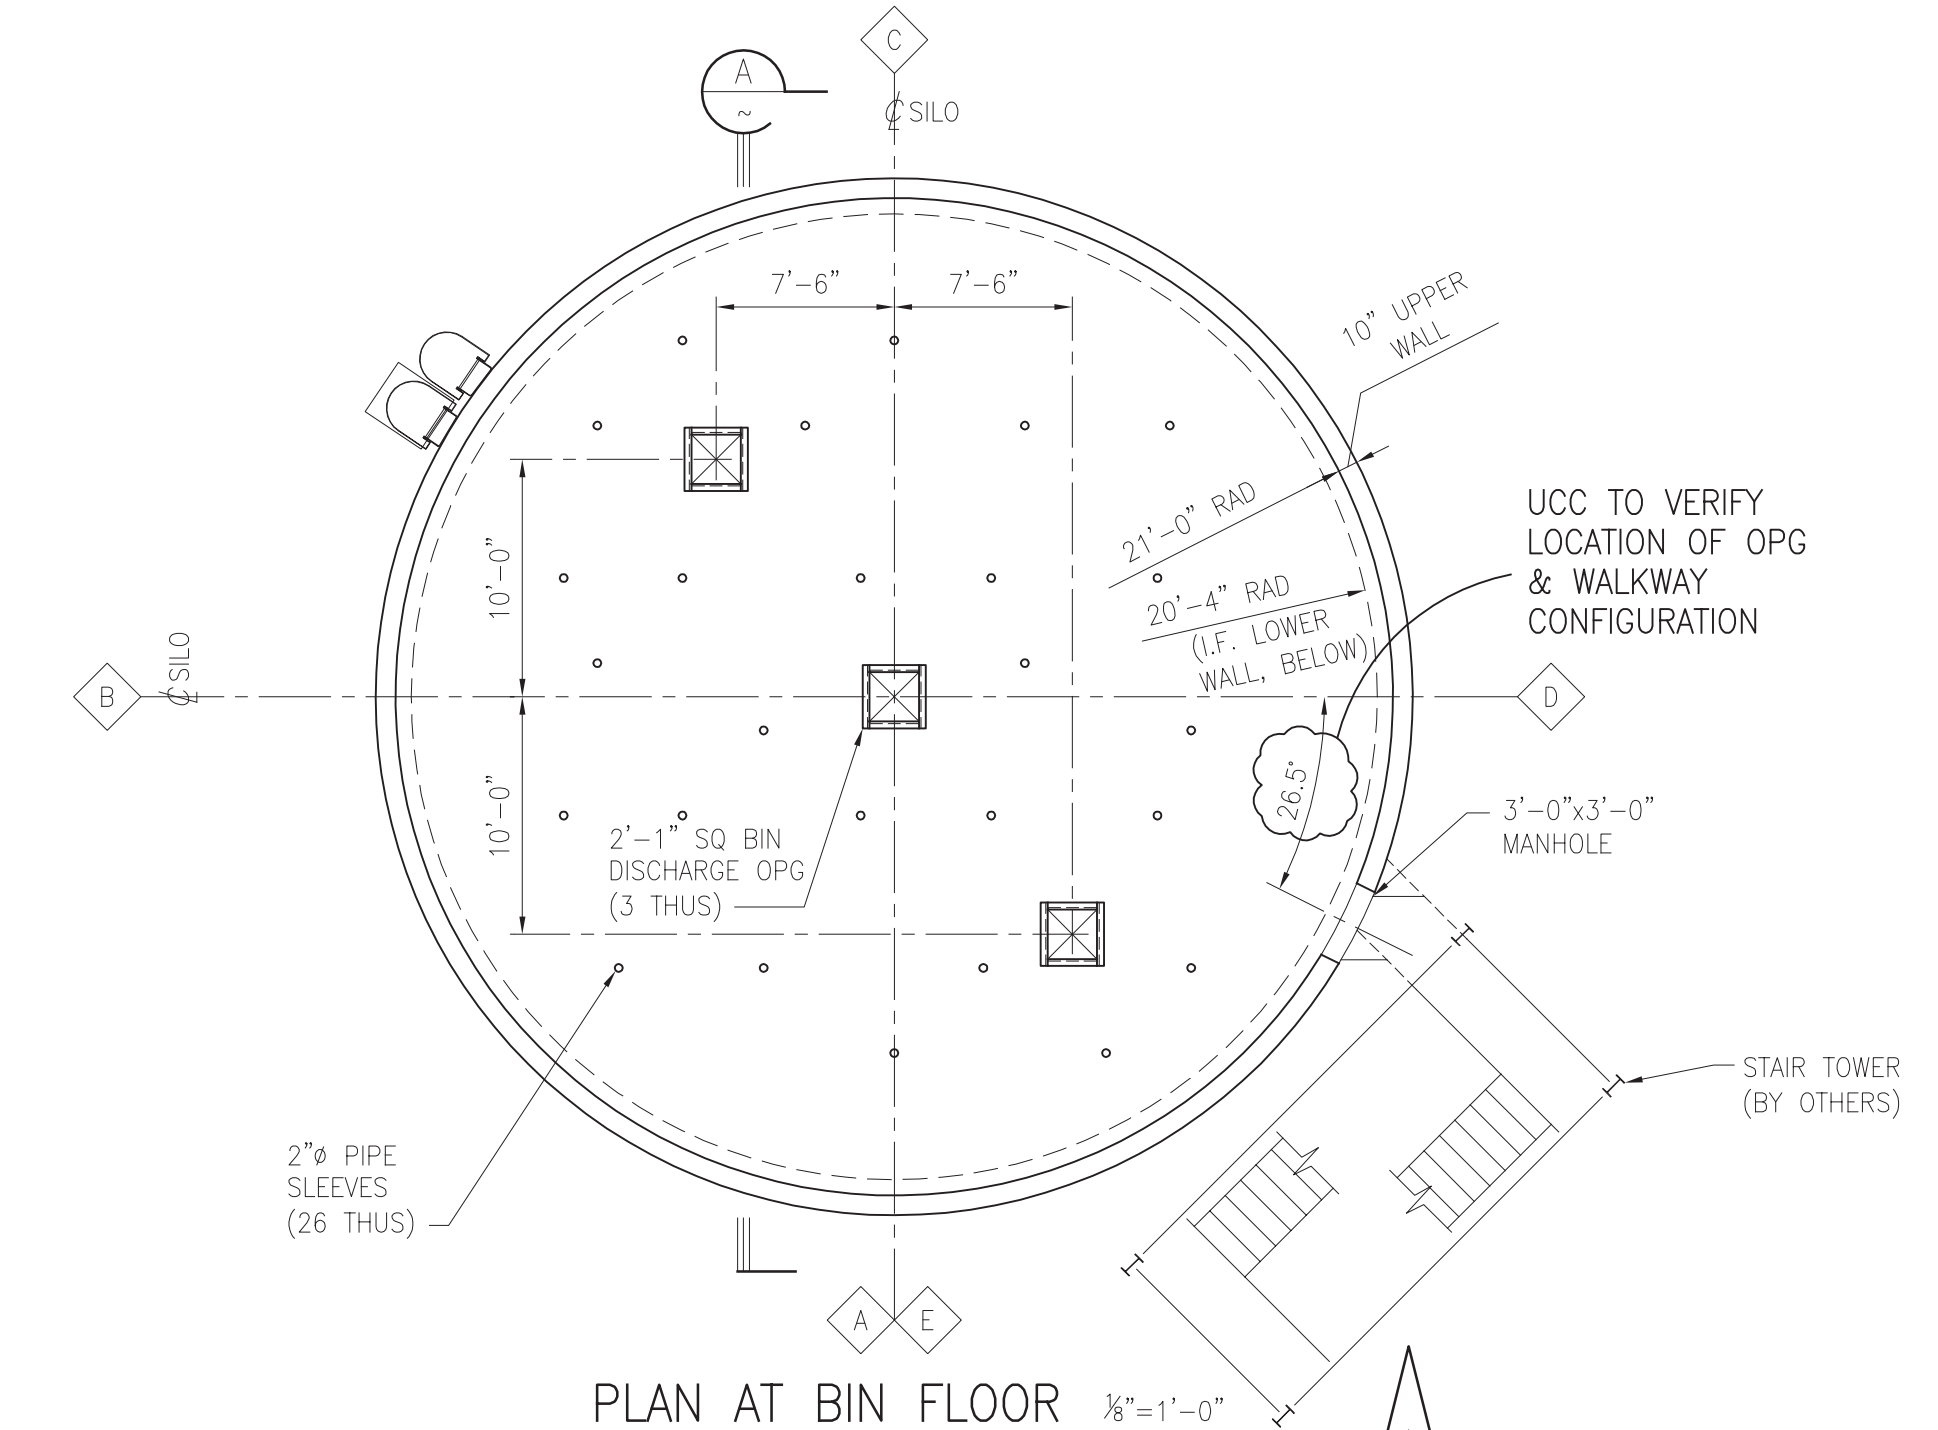


DRAWING INDEX

DRAWING No.	DESCRIPTION	DRAWING No.	DESCRIPTION
GA01	GENERAL ARRANGEMENT	UF01	UNLOADER FLOOR FRAMING PLAN
GN01	GENERAL NOTES	UF02	UNLOADER FLOOR PLAN WITH REINFORCEMENT
F01	FOUNDATION PLAN WITH REINFORCEMENT	RO1	ROOF FRAMING PLAN
F02	FOUNDATION DOWEL PLAN AND PIER DETAILS	RO2	ROOF FRAMING SECTIONS AND DETAILS
W01	DEVELOPED SILO WALL WITH OPENINGS	RO3	ROOF SLAB PLAN WITH OPENINGS
W02	DEVELOPED SILO WALL WITH REINFORCEMENT	RO4	ROOF SECTIONS, DETAILS AND BAR LIST
W03	DEVELOPED SILO WALL WITH EMBEDS & INSERTS	RO5	ROOF SLAB WITH REINFORCEMENT
W04	WALL SECTIONS, DETAILS AND BAR LIST	RO6	ROOF HANDRAIL PLAN
BF01	BIN FLOOR PLANS WITH REINFORCEMENT	L01	CAGED LADDER DETAILS
BF02	BIN FLOOR SECTIONS, DETAILS AND BAR LIST	L02	CAGED LADDER DETAILS AND SECTIONS
BF03	BIN FLOOR PIPE SLEEVE AND EMBEDMENT PLAN		

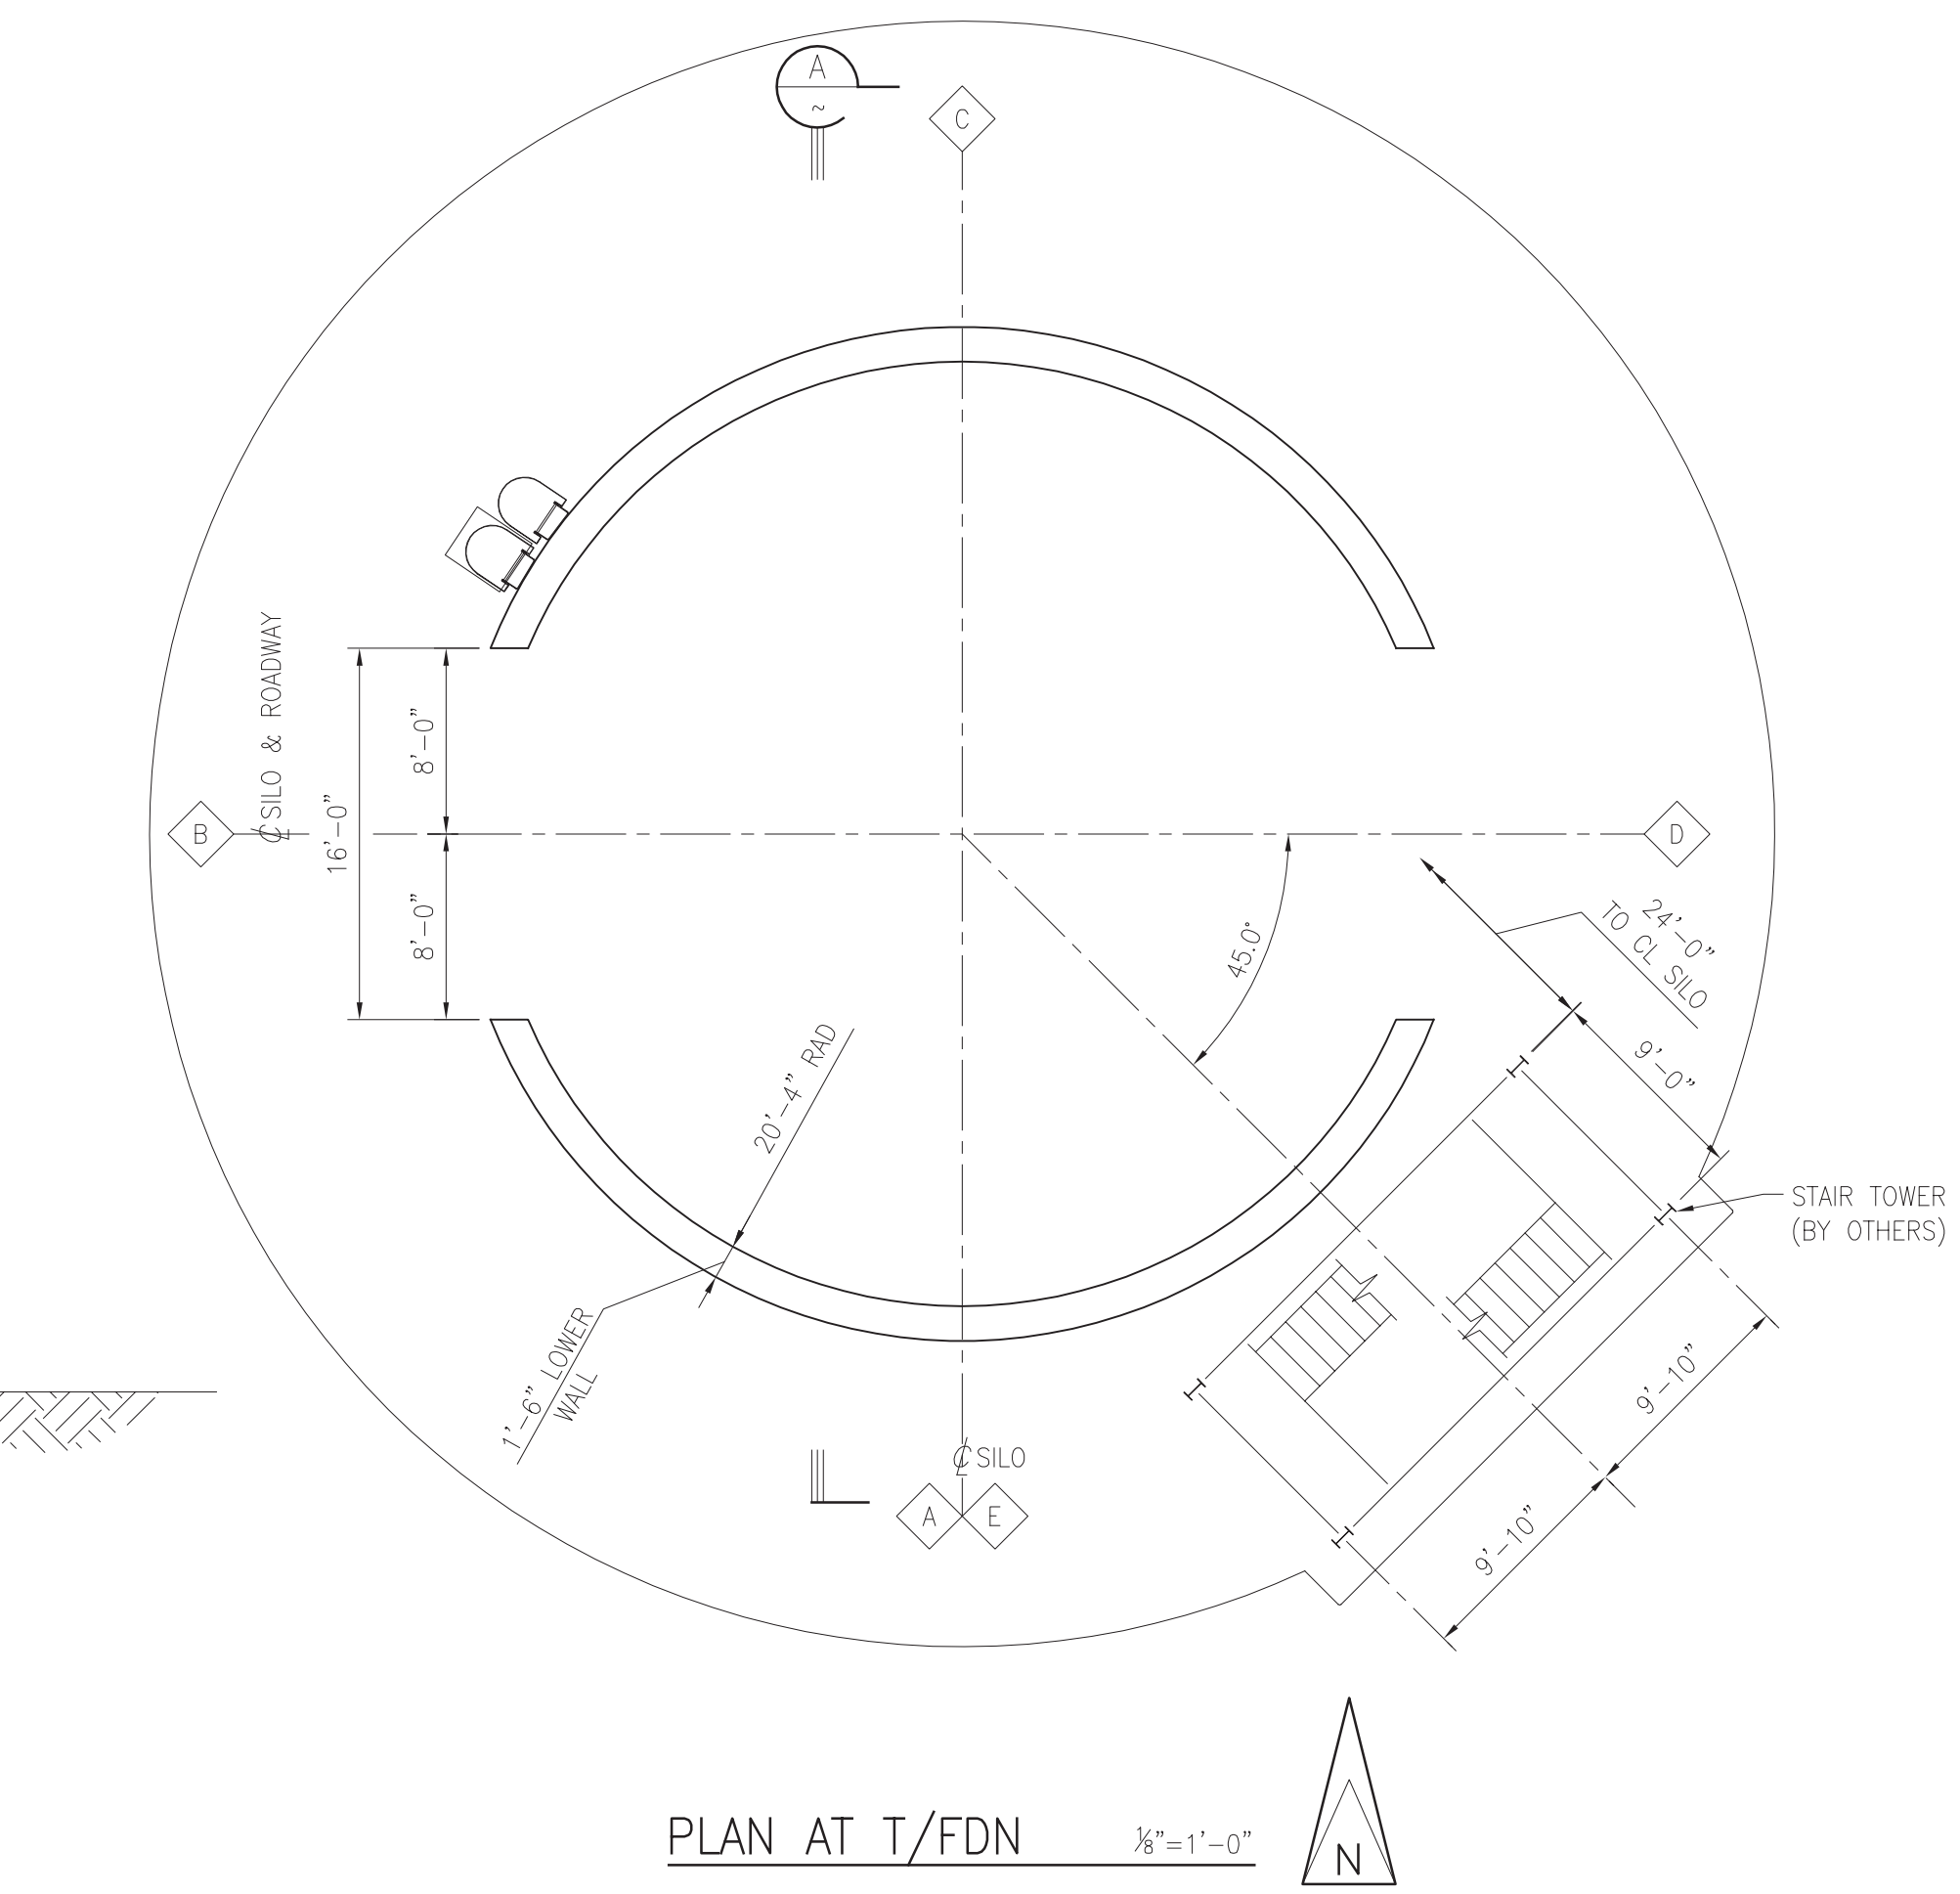

TYPICAL SECTION THRU FLY ASH SILO 1/8"=1'-0"

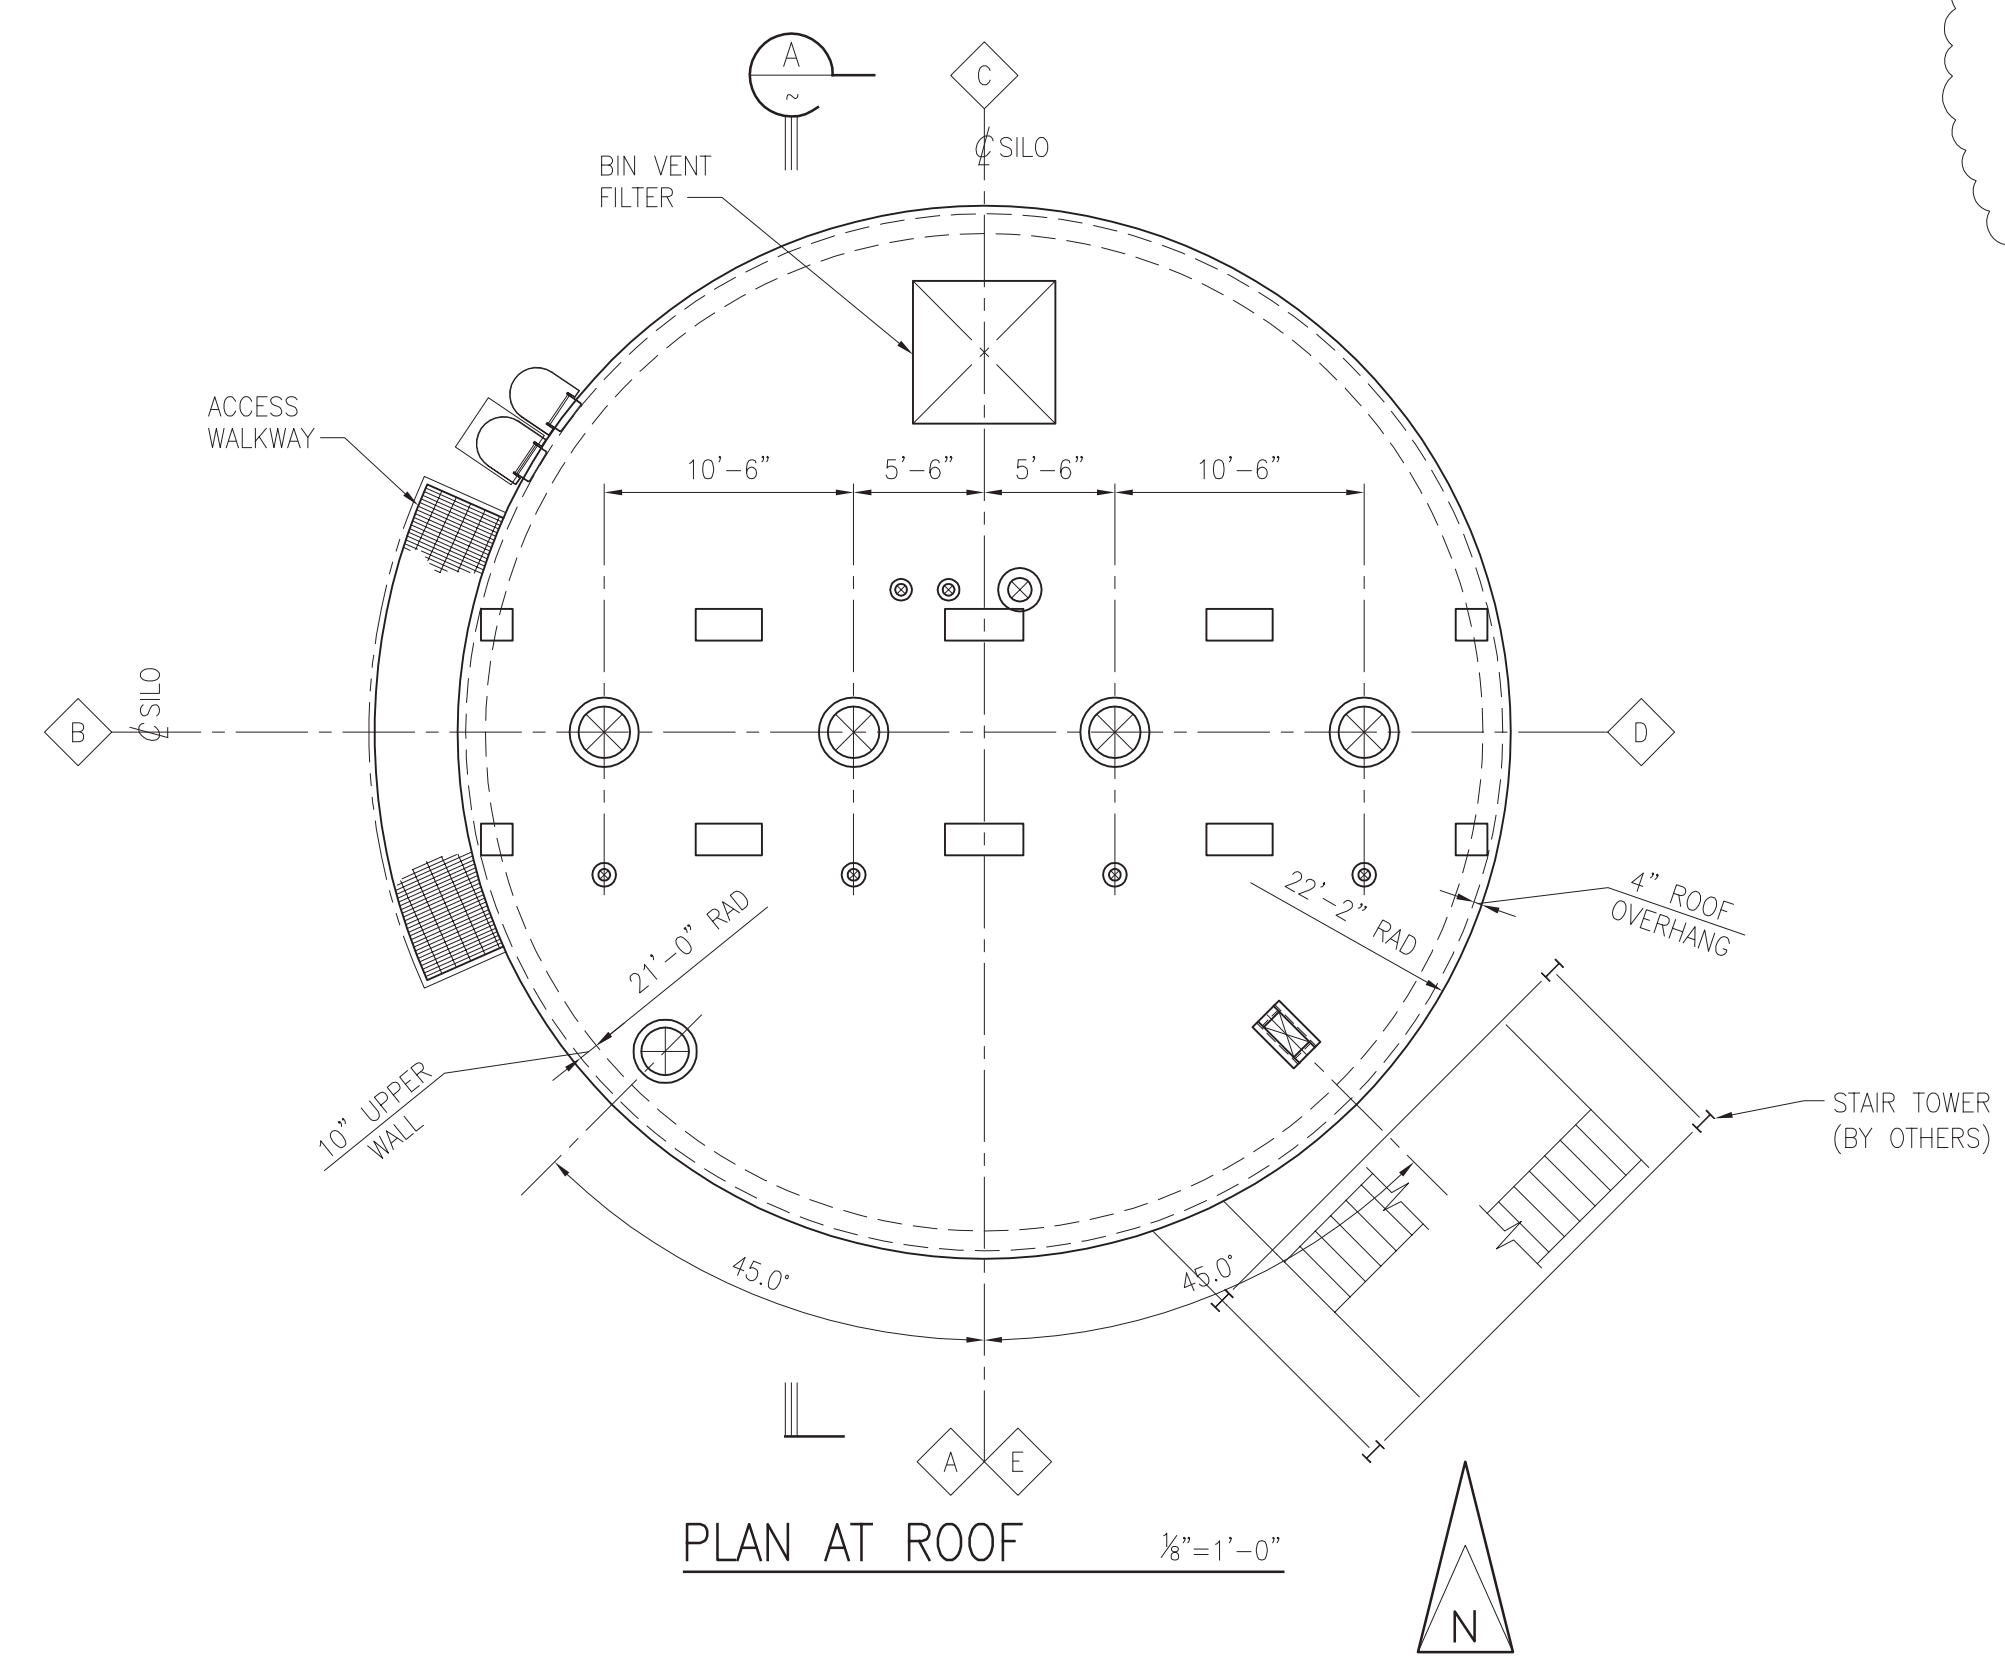

PRELIMINARY NOT FOR CONSTRUCTION

Marietta SILOS
 2417 WATERFORD RD.
 MARIETTA, OHIO 45750
 740-373-2822
 740-376-2635 FAX
 PROJECT #0512