




A TYPICAL SECTION THRU SILO $\frac{1}{8}''=1'-0''$
 (LOOKING EAST)

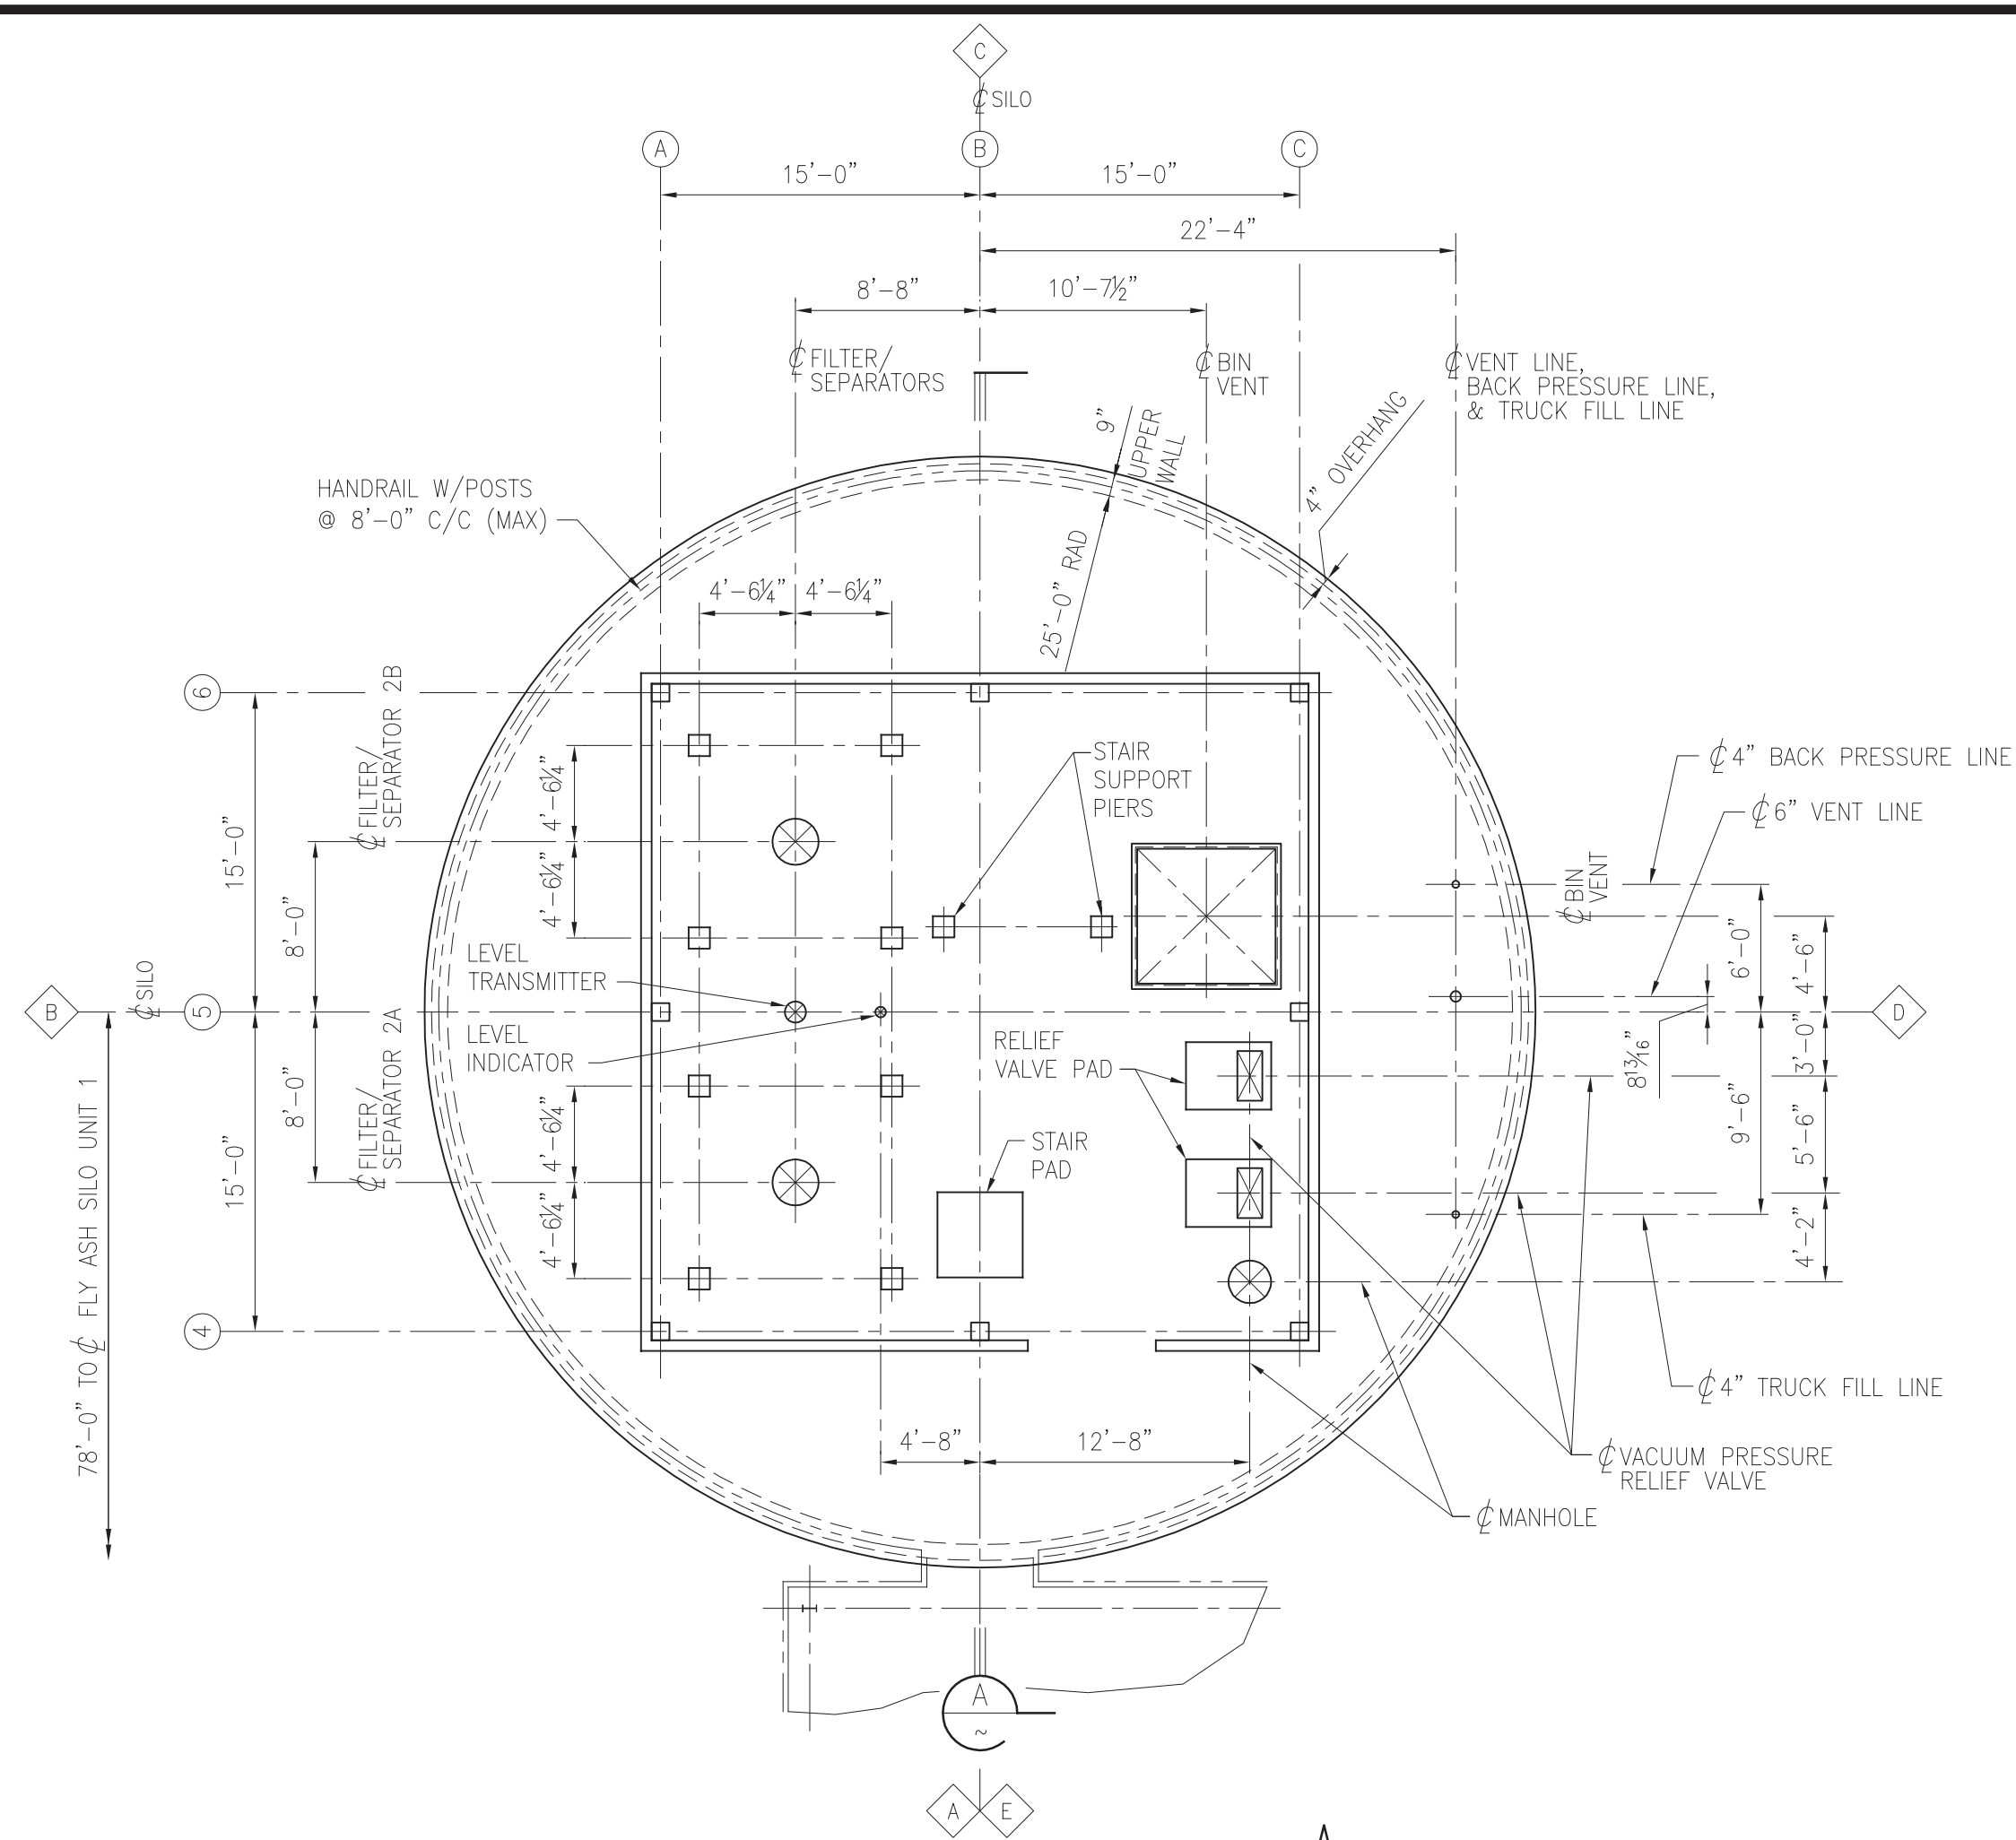

ROOF PLAN $\frac{1}{8}''=1'-0''$
 T/WALL EL 687'-8 1/2"

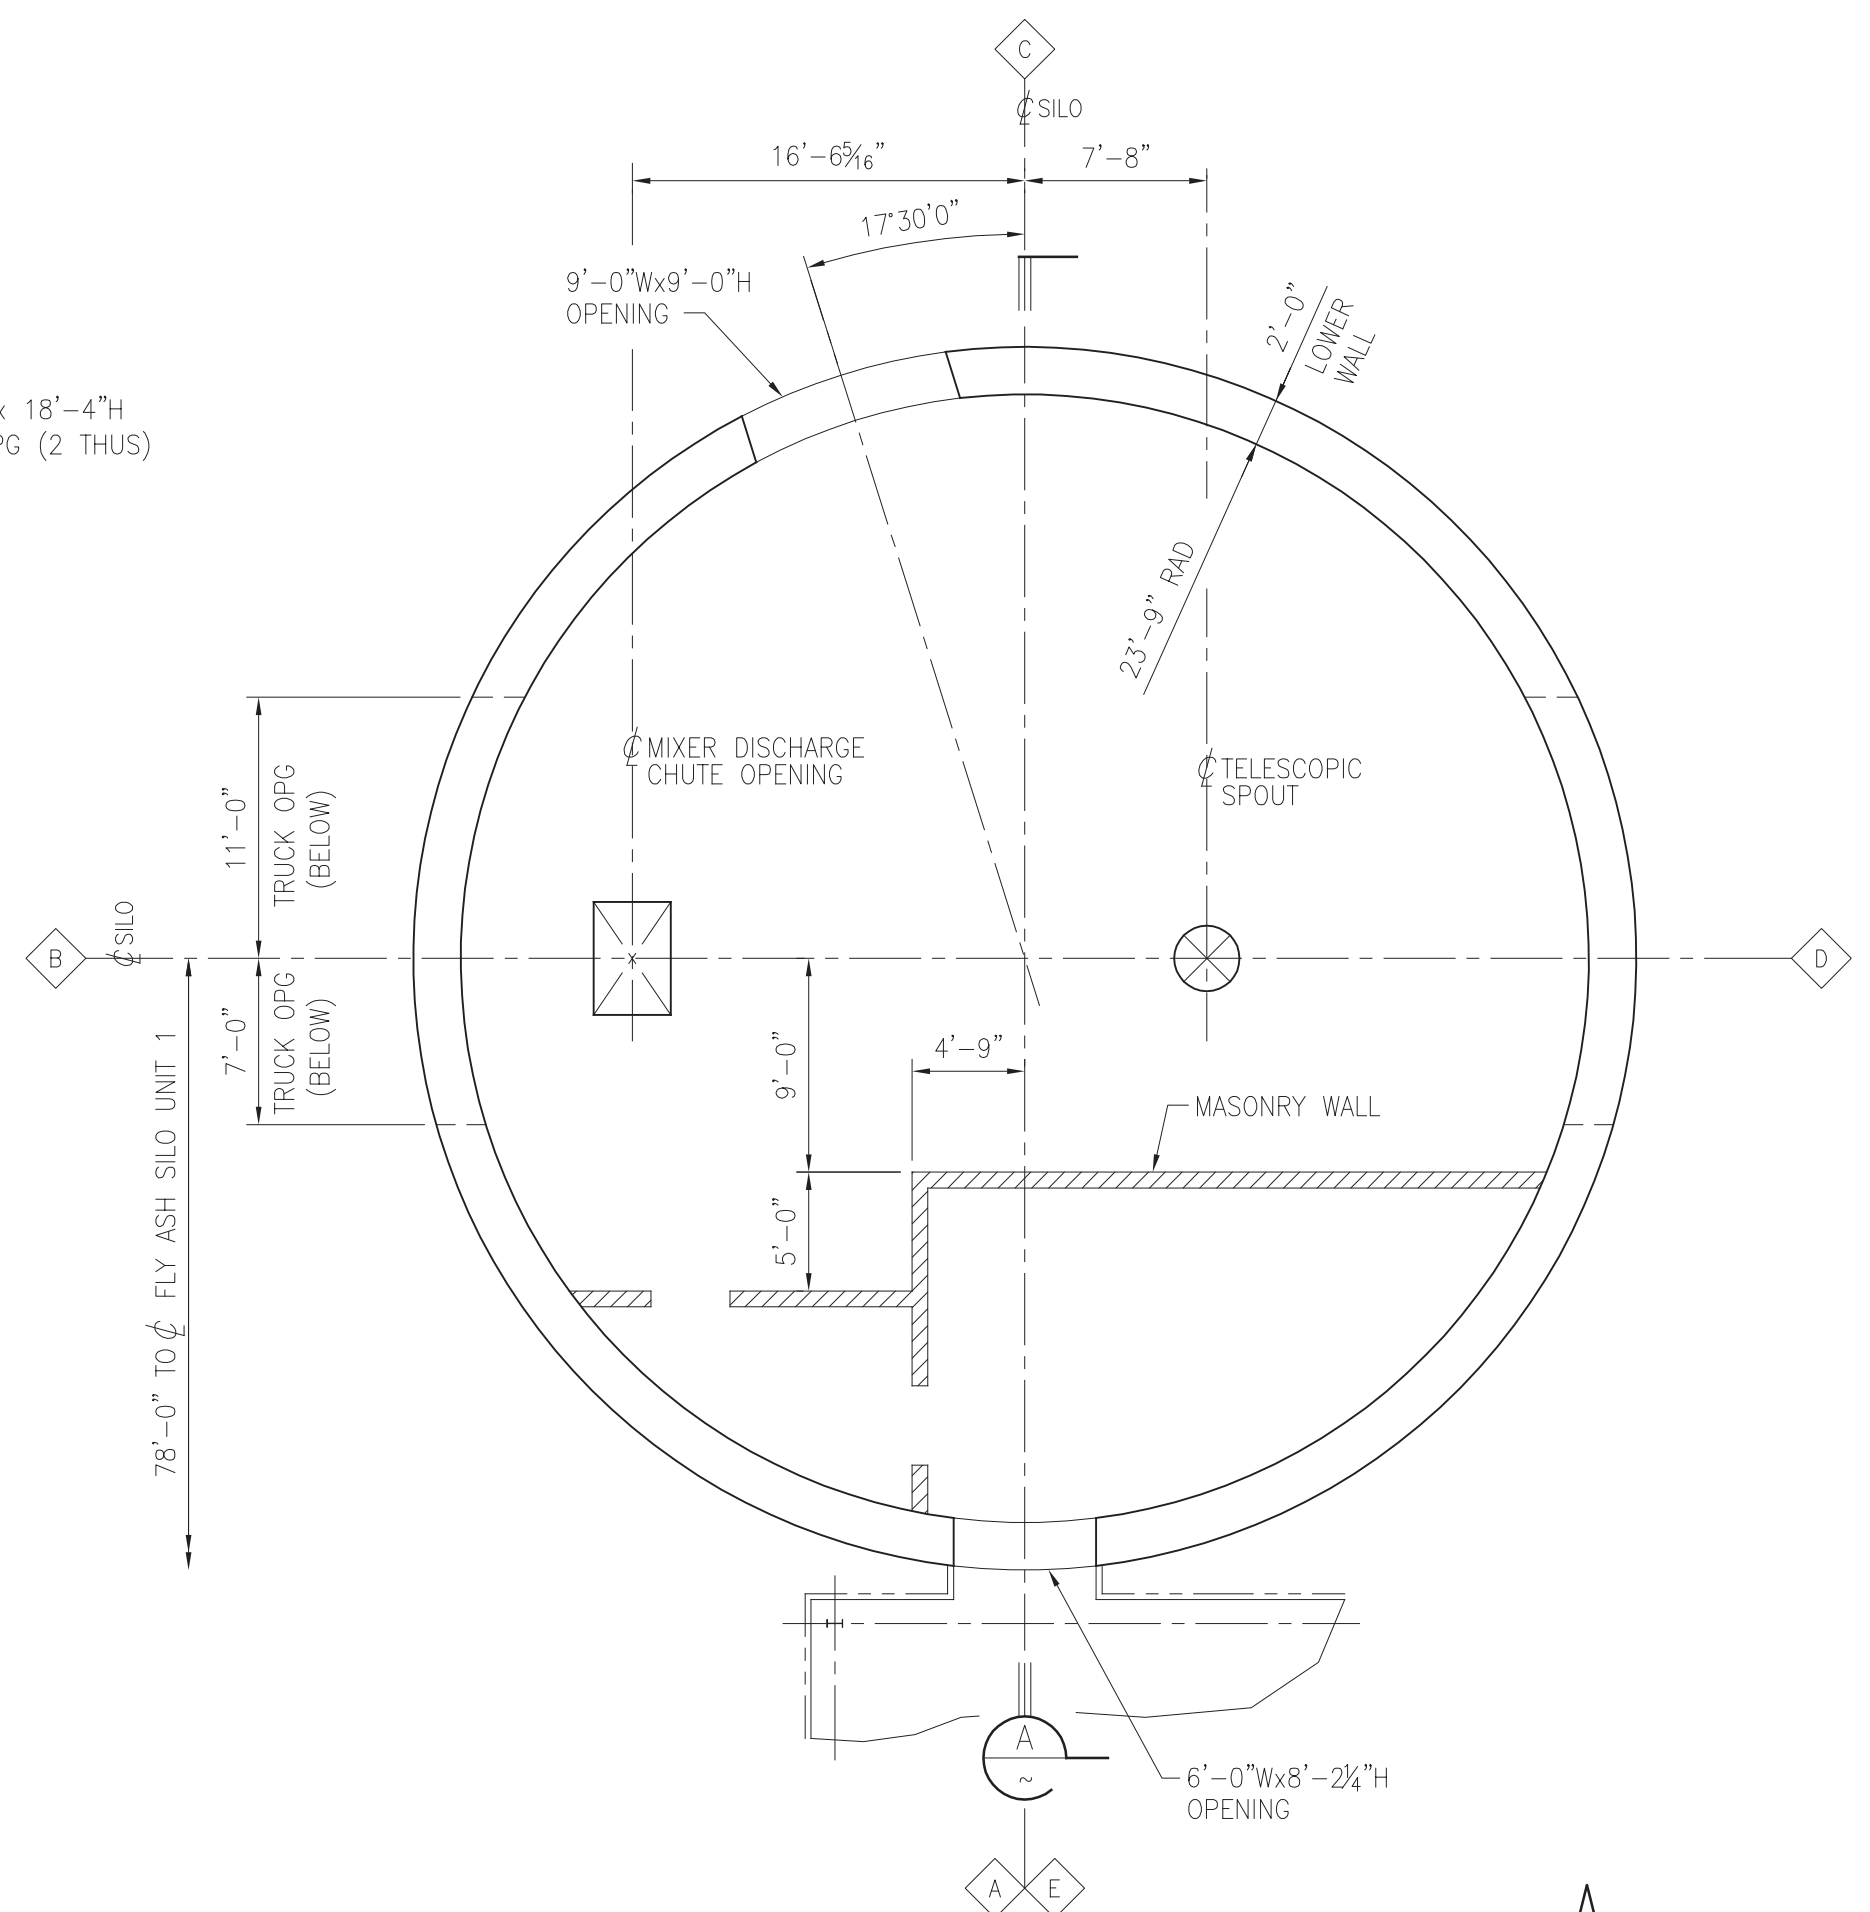

PLAN @ T/UNLOADER FLOOR $\frac{1}{8}''=1'-0''$
 T/UNLOADER FLOOR EL 618'-4"

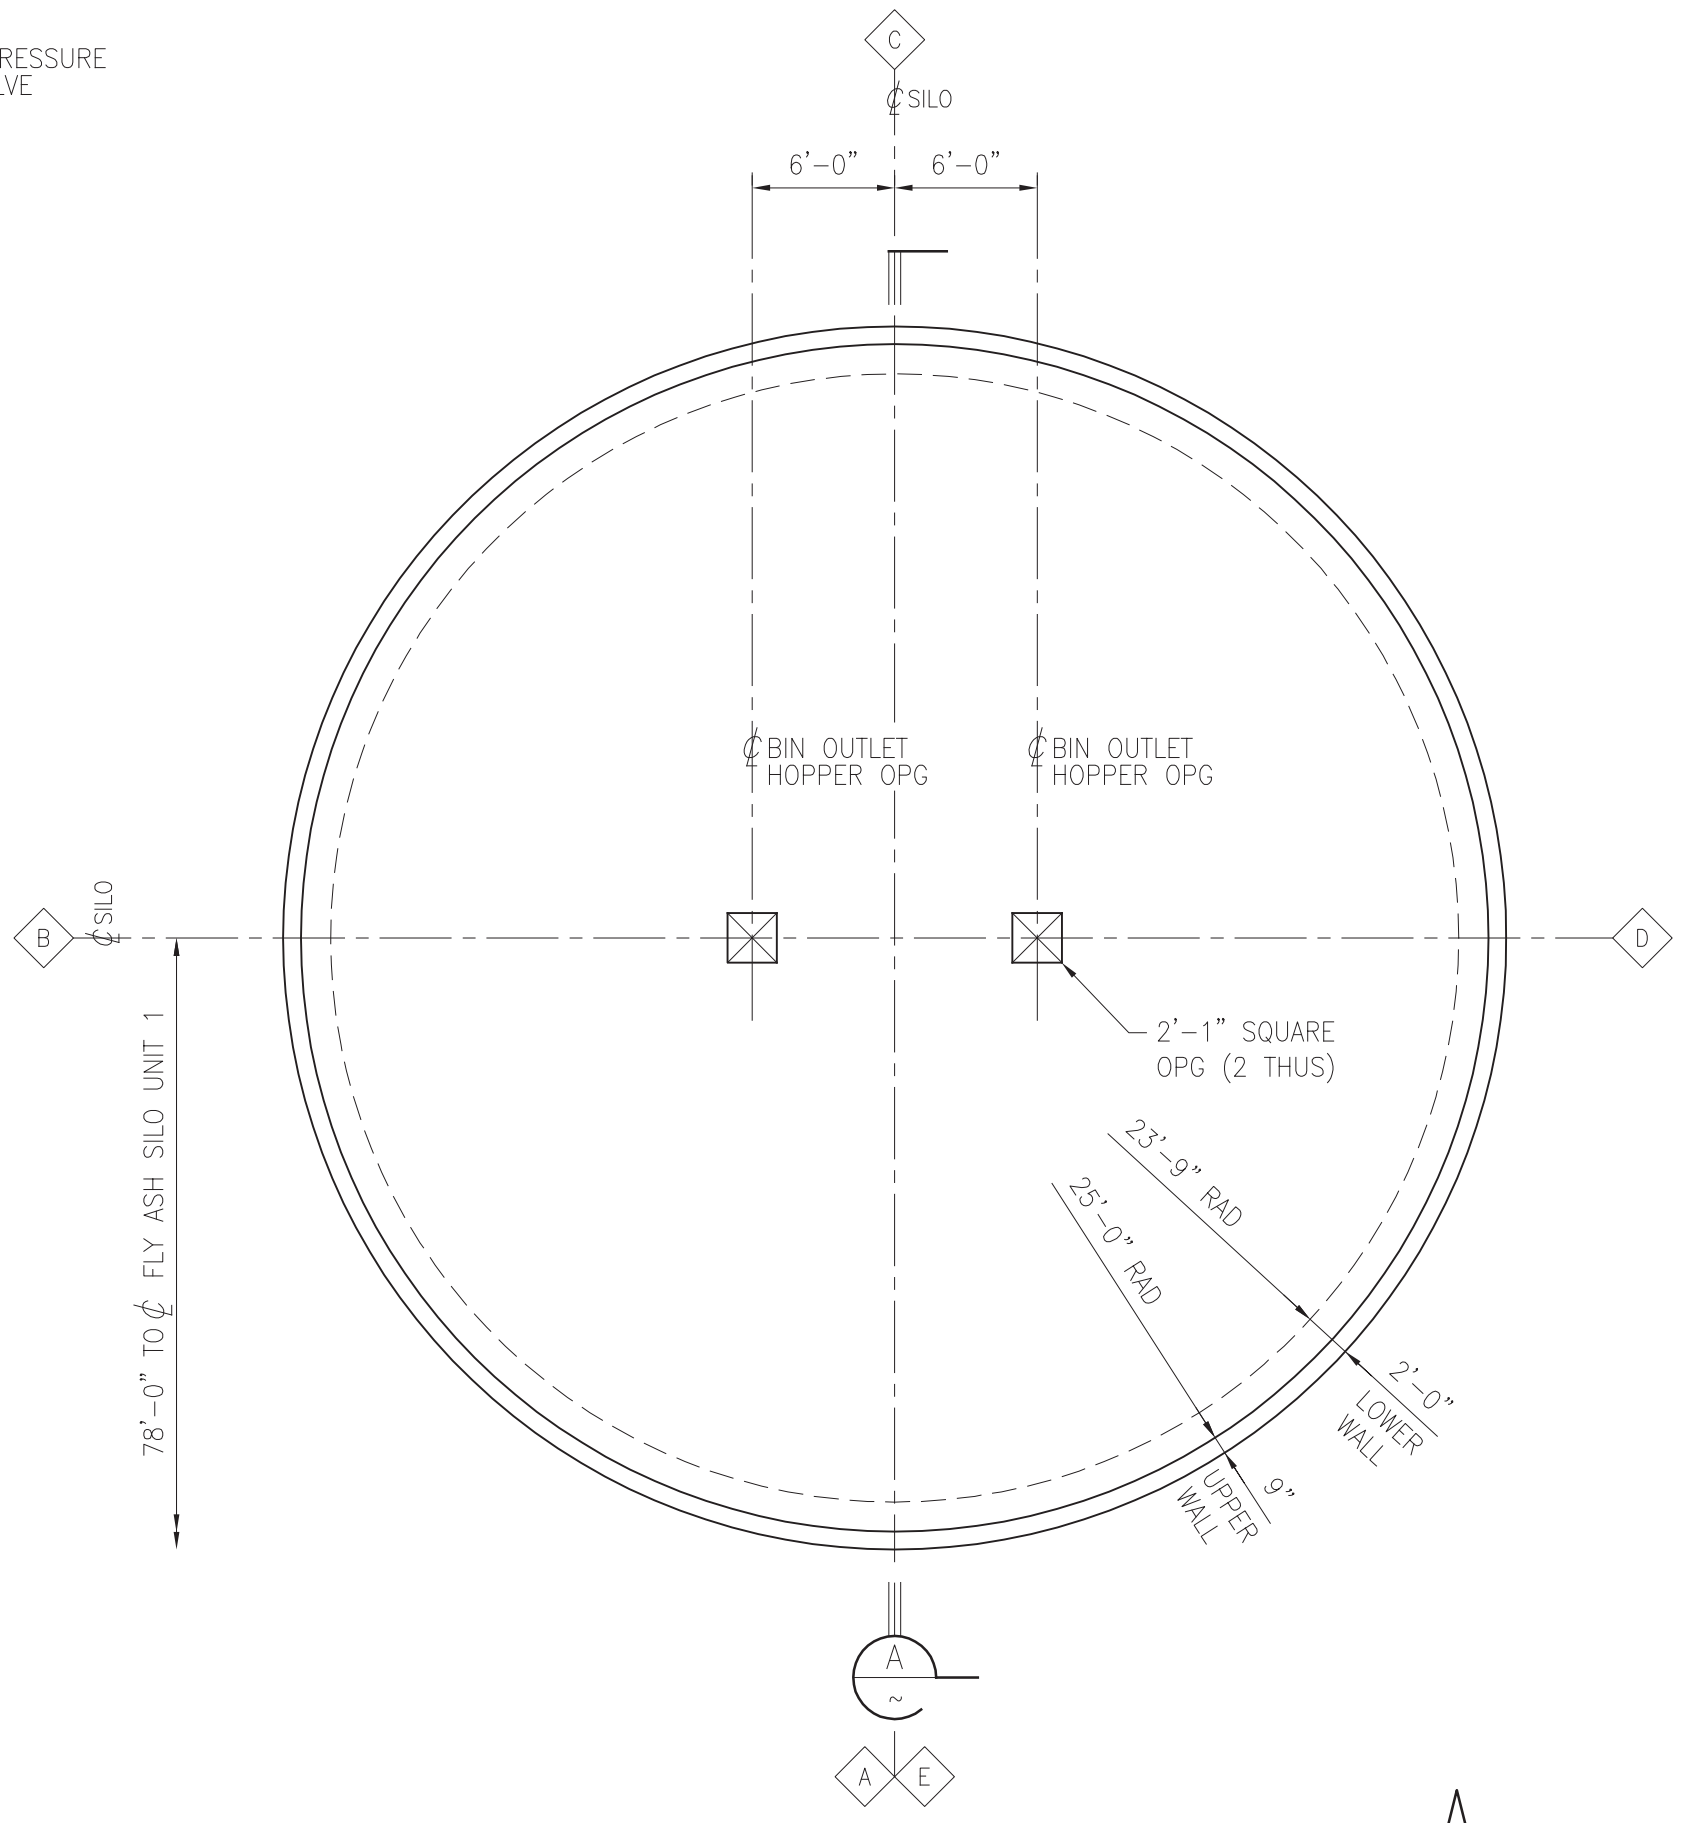

PLAN @ T/FLUIDIZING FLOOR $\frac{1}{8}''=1'-0''$
 T/FLUIDIZING FLOOR EL 635'-8"
 FLUIDIZER ASSEMBLY PIPE SLEEVES NOT SHOWN FOR CLARITY

Marietta
SILOS
 2417 WATERFORD RD.
 MARIETTA, OHIO 45750
 740-373-2822
 740-376-2635 FAX
 PROJECT #0512